

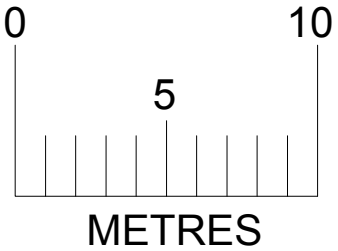


DRAWING SCALE 1:250 @A3
ALL MEASUREMENTS IN METRES

PLANNING APPLICATION BOUNDARY
GENERATOR AREA 36.6m²
TRANSFORMER AREA 4m²
GAS KIOSK AREA 8.41m²

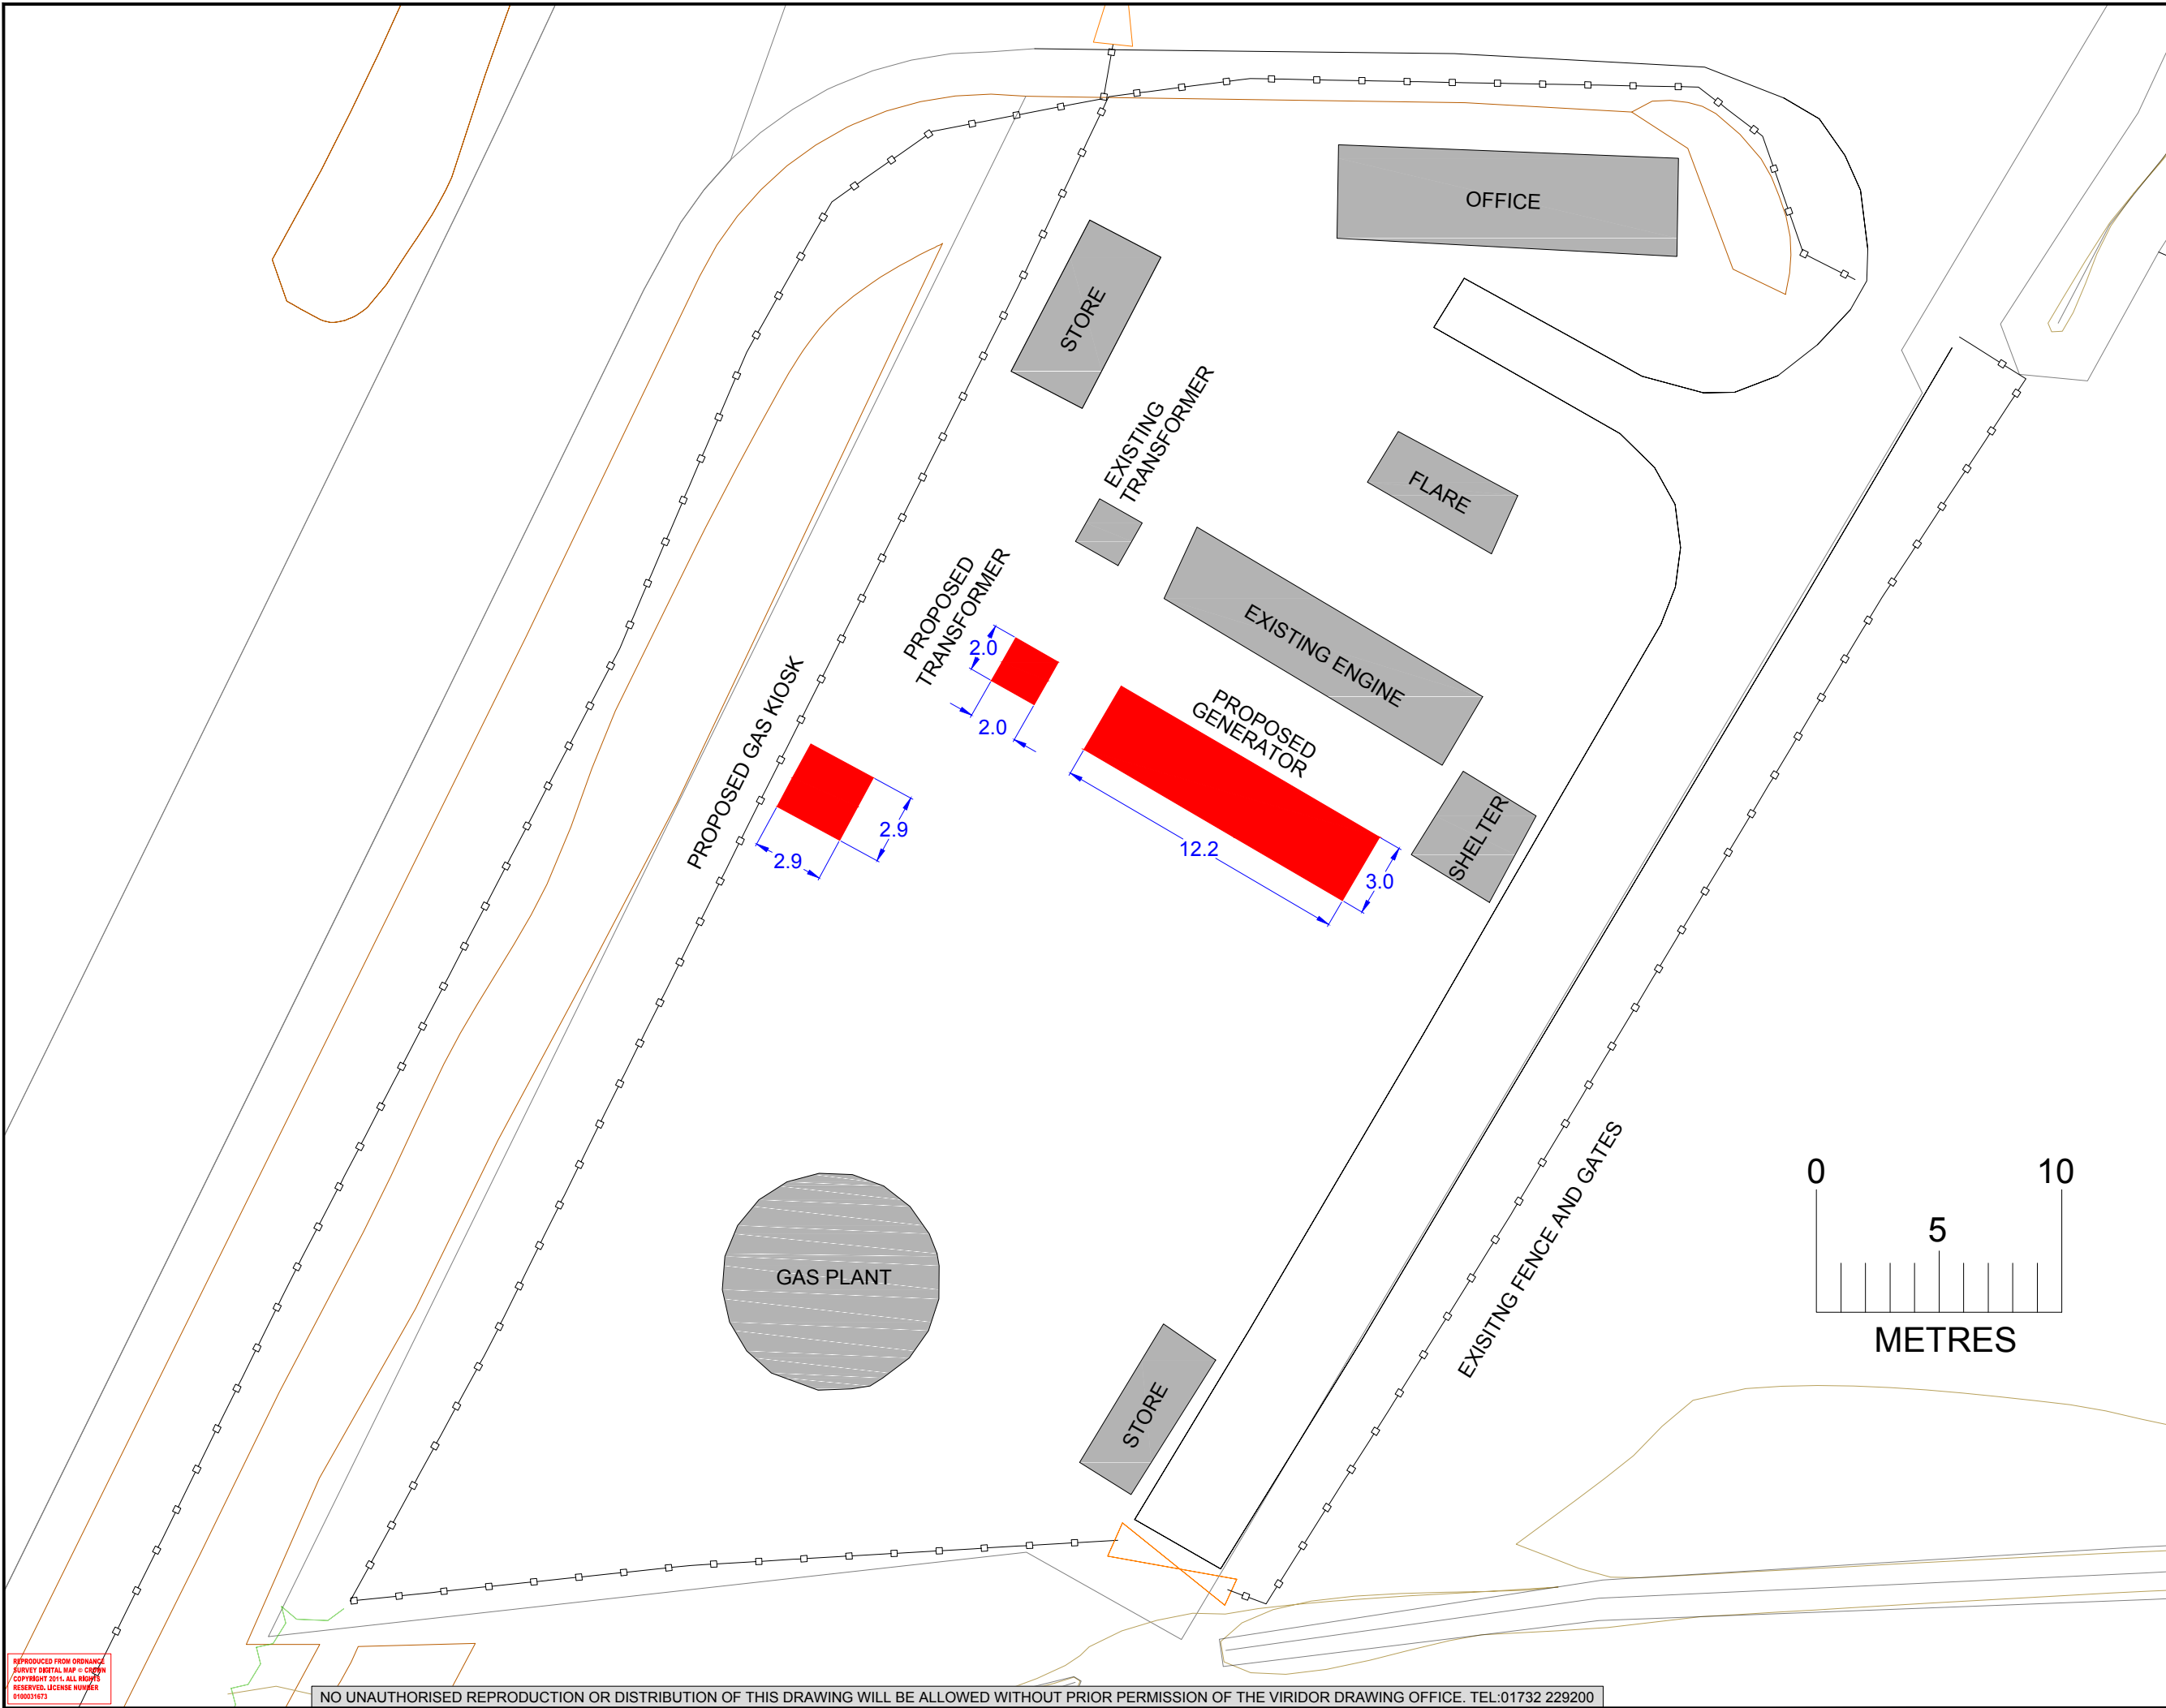

THIS DRAWING IS UNCONTROLLED CONTACT D.O. FOR LATEST ISSUE

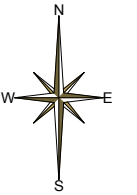

1st Floor Riverside House, Sir Thomas Longley Road, Medway City Estate, Rochester, Kent, ME2 6TN
Tel: 01732 229200 Fax: 01732 229280

SITE NAME
WOOTTON LANDFILL

DRAWING TITLE
SITE BLOCK PLAN

SCALE: 1:250	WTN47
O/DATE: OCT 2016	
O/DRN: MG	
O/APP: MJ	
REVISION	DATE
DRN	APP
DATE	
FOR REVISION INFORMATION, SEE D.O. REGISTER	
DRAWING BASED UPON: WTN44@MAR2015 REV A	

REPRODUCED FROM ORDNANCE SURVEY DIGITAL MAP © CROWN COPYRIGHT 2011. ALL RIGHTS RESERVED. LICENSE NUMBER 910051473