



DRAWING SCALE 1:2500 @A3
ALL MEASUREMENTS IN METRES

■ SITE INTEREST BOUNDARY
■ PLANNING APPLICATION BOUNDARY

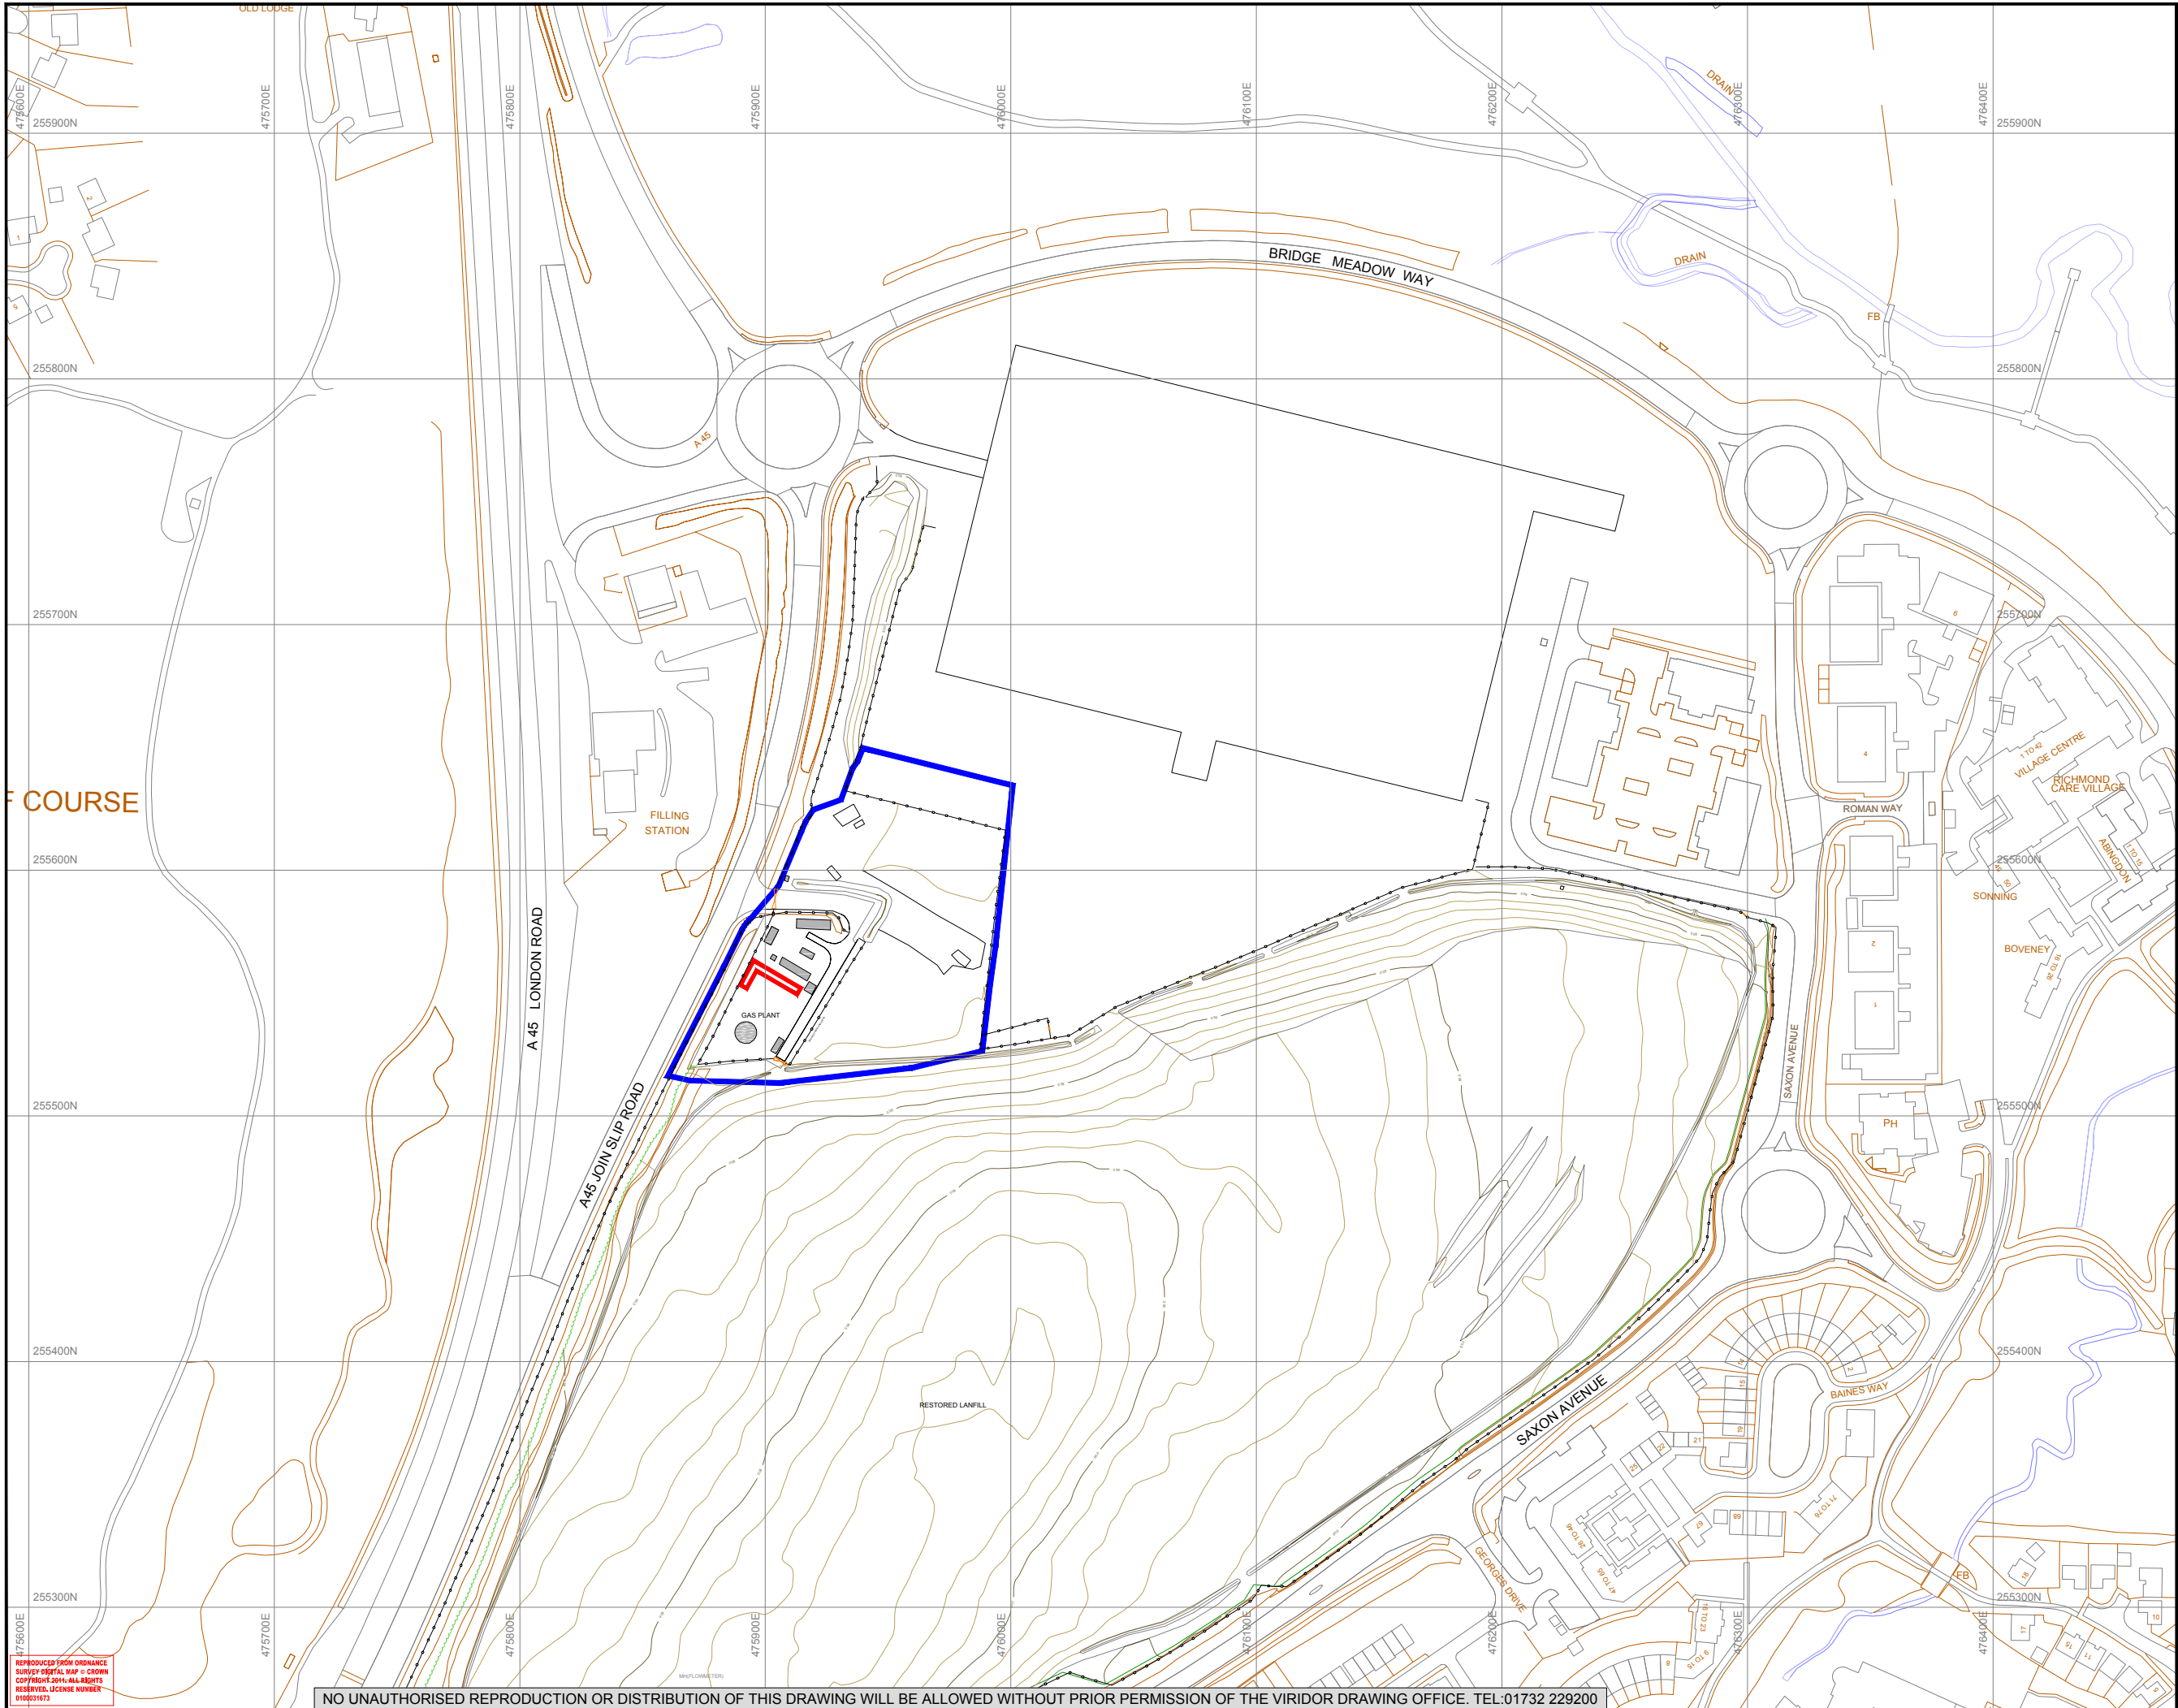

THIS DRAWING IS UNCONTROLLED CONTACT D.O. FOR LATEST ISSUE

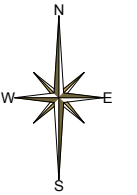

1st Floor Riverside House, Sir Thomas Longley Road, Medway City Estate, Rochester, Kent, ME2 6RN
Tel: 01732 229200 Fax: 01732 229280

SITE NAME
WOOTTON LANDFILL

DRAWING TITLE
SITE LOCATION PLAN

SCALE 1:2500	WTN46
O/DATE OCT 2016	
O/DRN MG	
O/APP MJ	
REVISION	DATE
DRN	APP
FOR REVISION INFORMATION, SEE D.O. REGISTER	
DRAWING BASED UPON - WTN44@MAR2015 REV A	