


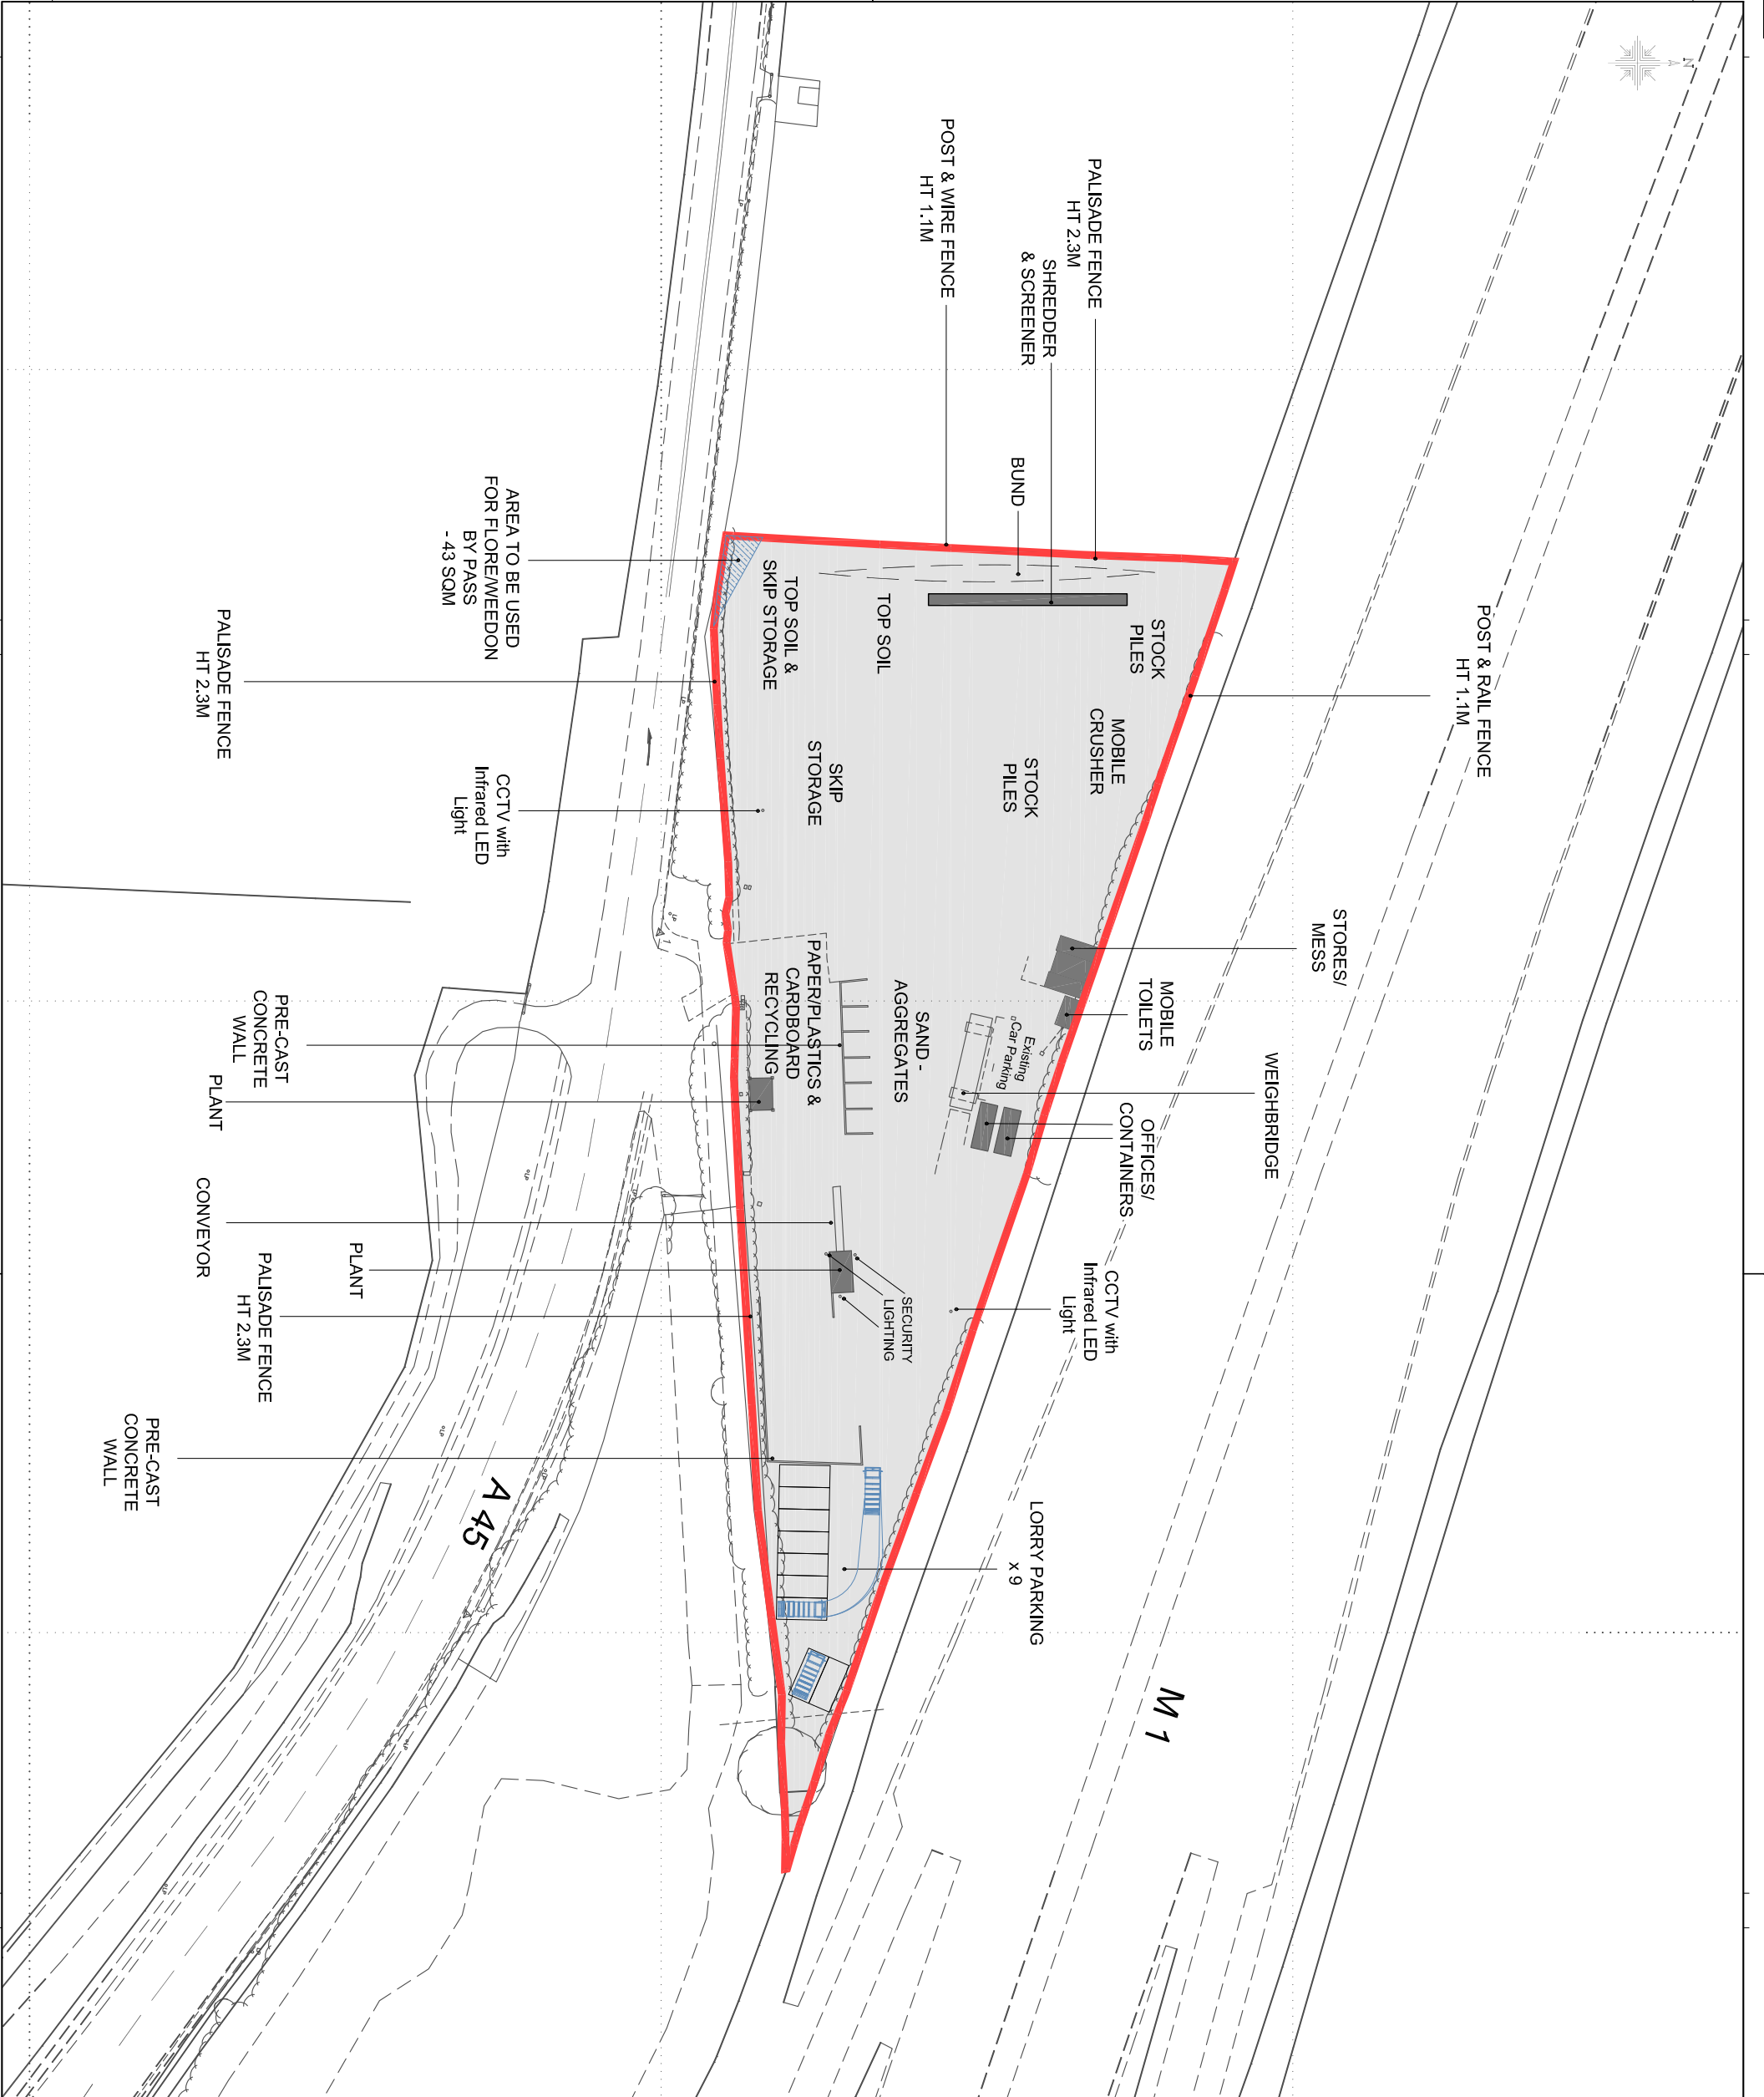

KEY	
	Concrete Surface

All dimensions to be within one (1) figure unless otherwise stated. Any areas indicated on this drawing are for guidance only and are not intended to be used for construction purposes. The drawings are the property of GPP Planning Limited. Copyright is reserved by them and the drawings shall be the property of GPP Planning Limited. © 2017 GPP Planning Limited. All rights reserved.



Rev	Description	Issued	Date
3	Slight amendment to text.	KD	14/06/17
2	Offices relocated to the other end of weighbridge, Parking added for forklifts.	KD	14/06/17

**GPP**  
 T: 01504 77123 E: info@gppplanning.co.uk W: www.gppplanning.co.uk  
 Icon Environmental Innovation Centre, Epsom, Surrey, Registered in England No. 6019656

**Planning Consultants**

<b>TITLE:</b>	Non Material Amendment to Site Layout Plan at MRF, Junction 16 of M1, Northamptonshire		
<b>CLIENT:</b>	D&M Recycling & Waste Management Limited.		
<b>DRAWN BY:</b>	KD	<b>CHECKED BY:</b>	CS
<b>DRAWING NO.:</b>	GPP/DW/16/17/03	<b>REV. NO.:</b>	3
<b>SCALE:</b>	1:1000 at A3	<b>DATE:</b>	12 Jun 2017
<b>SCALE BAR:</b>			