


SECTION B-B'



SECTION A-A'

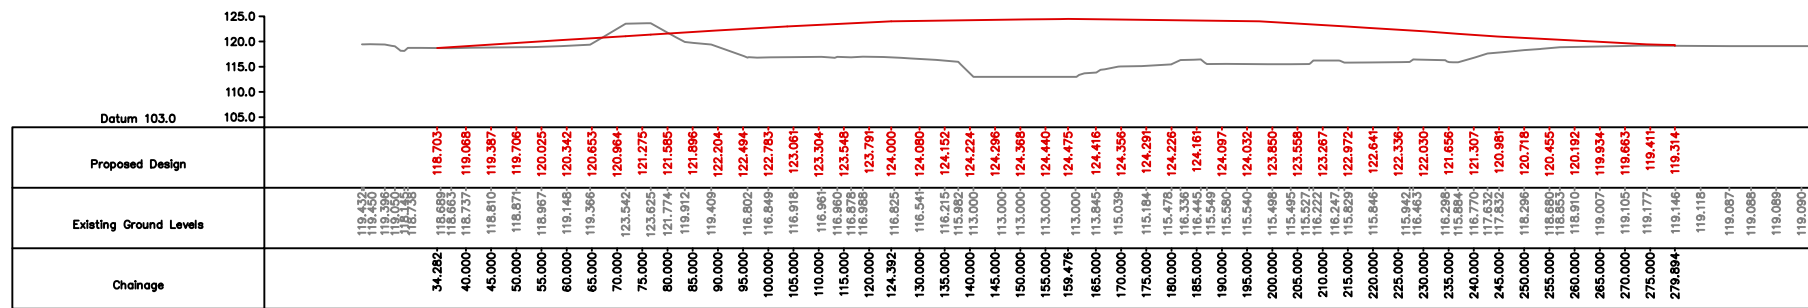

Rainsborough Barns
Charlton
Banbury, Oxon
OX17 3DT

client	Churchill Waste		
project	Croughton Sections		
drawing no.	Drawn	Date	Scale
9110/58/17A	JG	Dec 2017	1:1500@A3