


477100E

477500E

239500N

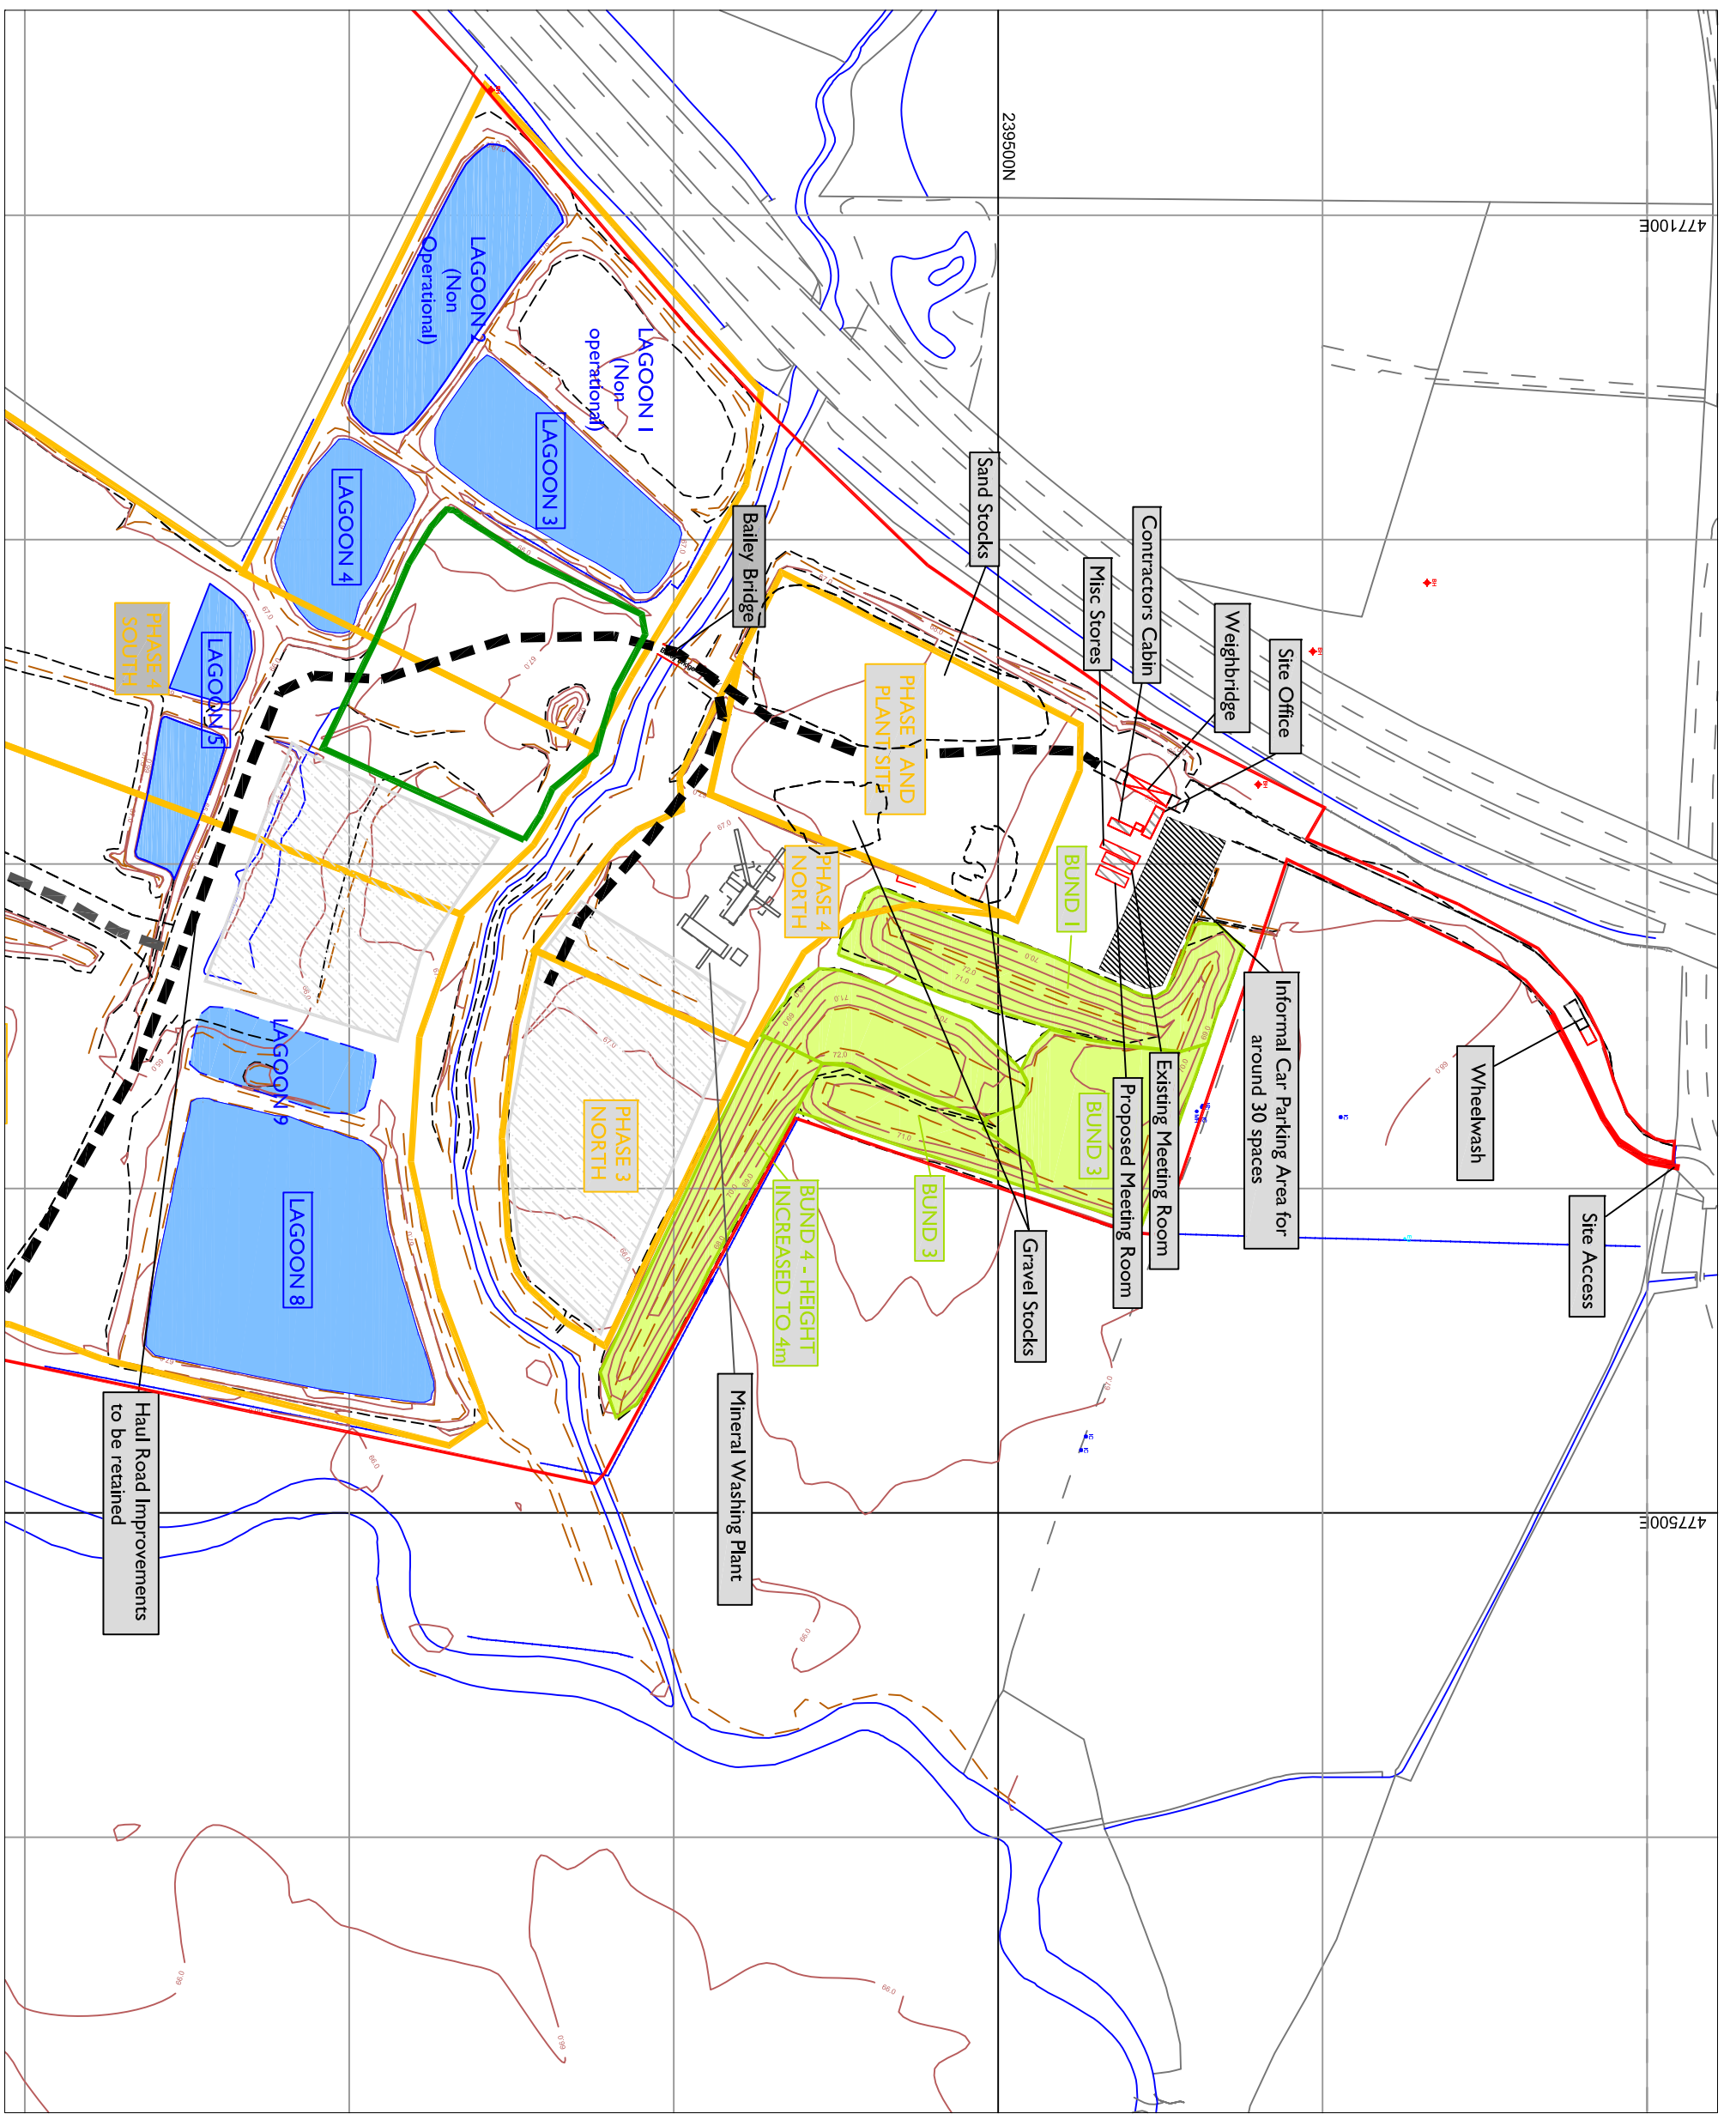

GRID NORTH



Based upon the Ordnance Survey's digital mapping with the permission of the Controller of Her Majesty's Stationery Office. Crown Copyright Reserved. Licence No: 100049850

- Legend**
- Application Area
  - Consented Extraction Phases
  - Recycling Area
  - Lagoons
  - Soil Bunds
  - As raised Stocking Areas
  - Main Haul Road



**Location**  
PASSENHAM QUARRY  
Plant Site Area

**Title**  
Plant Site Layout Plan

Drwg.No.	Scale	Date
P14/PL15/07A	1:2,000@A3	12/17



Albion House 89 Station Road  
Eckington Sheffield S21 4FW  
Tel: 01246 431 749 Fax: 01246 431 863  
Email: headoffice@dlwalker.net