


GRID NORTH
 Based upon the Ordnance Survey's digital mapping with the permission of the Controller of Her Majesty's Stationery Office. Crown Copyright Reserved. Licence No: 100049850

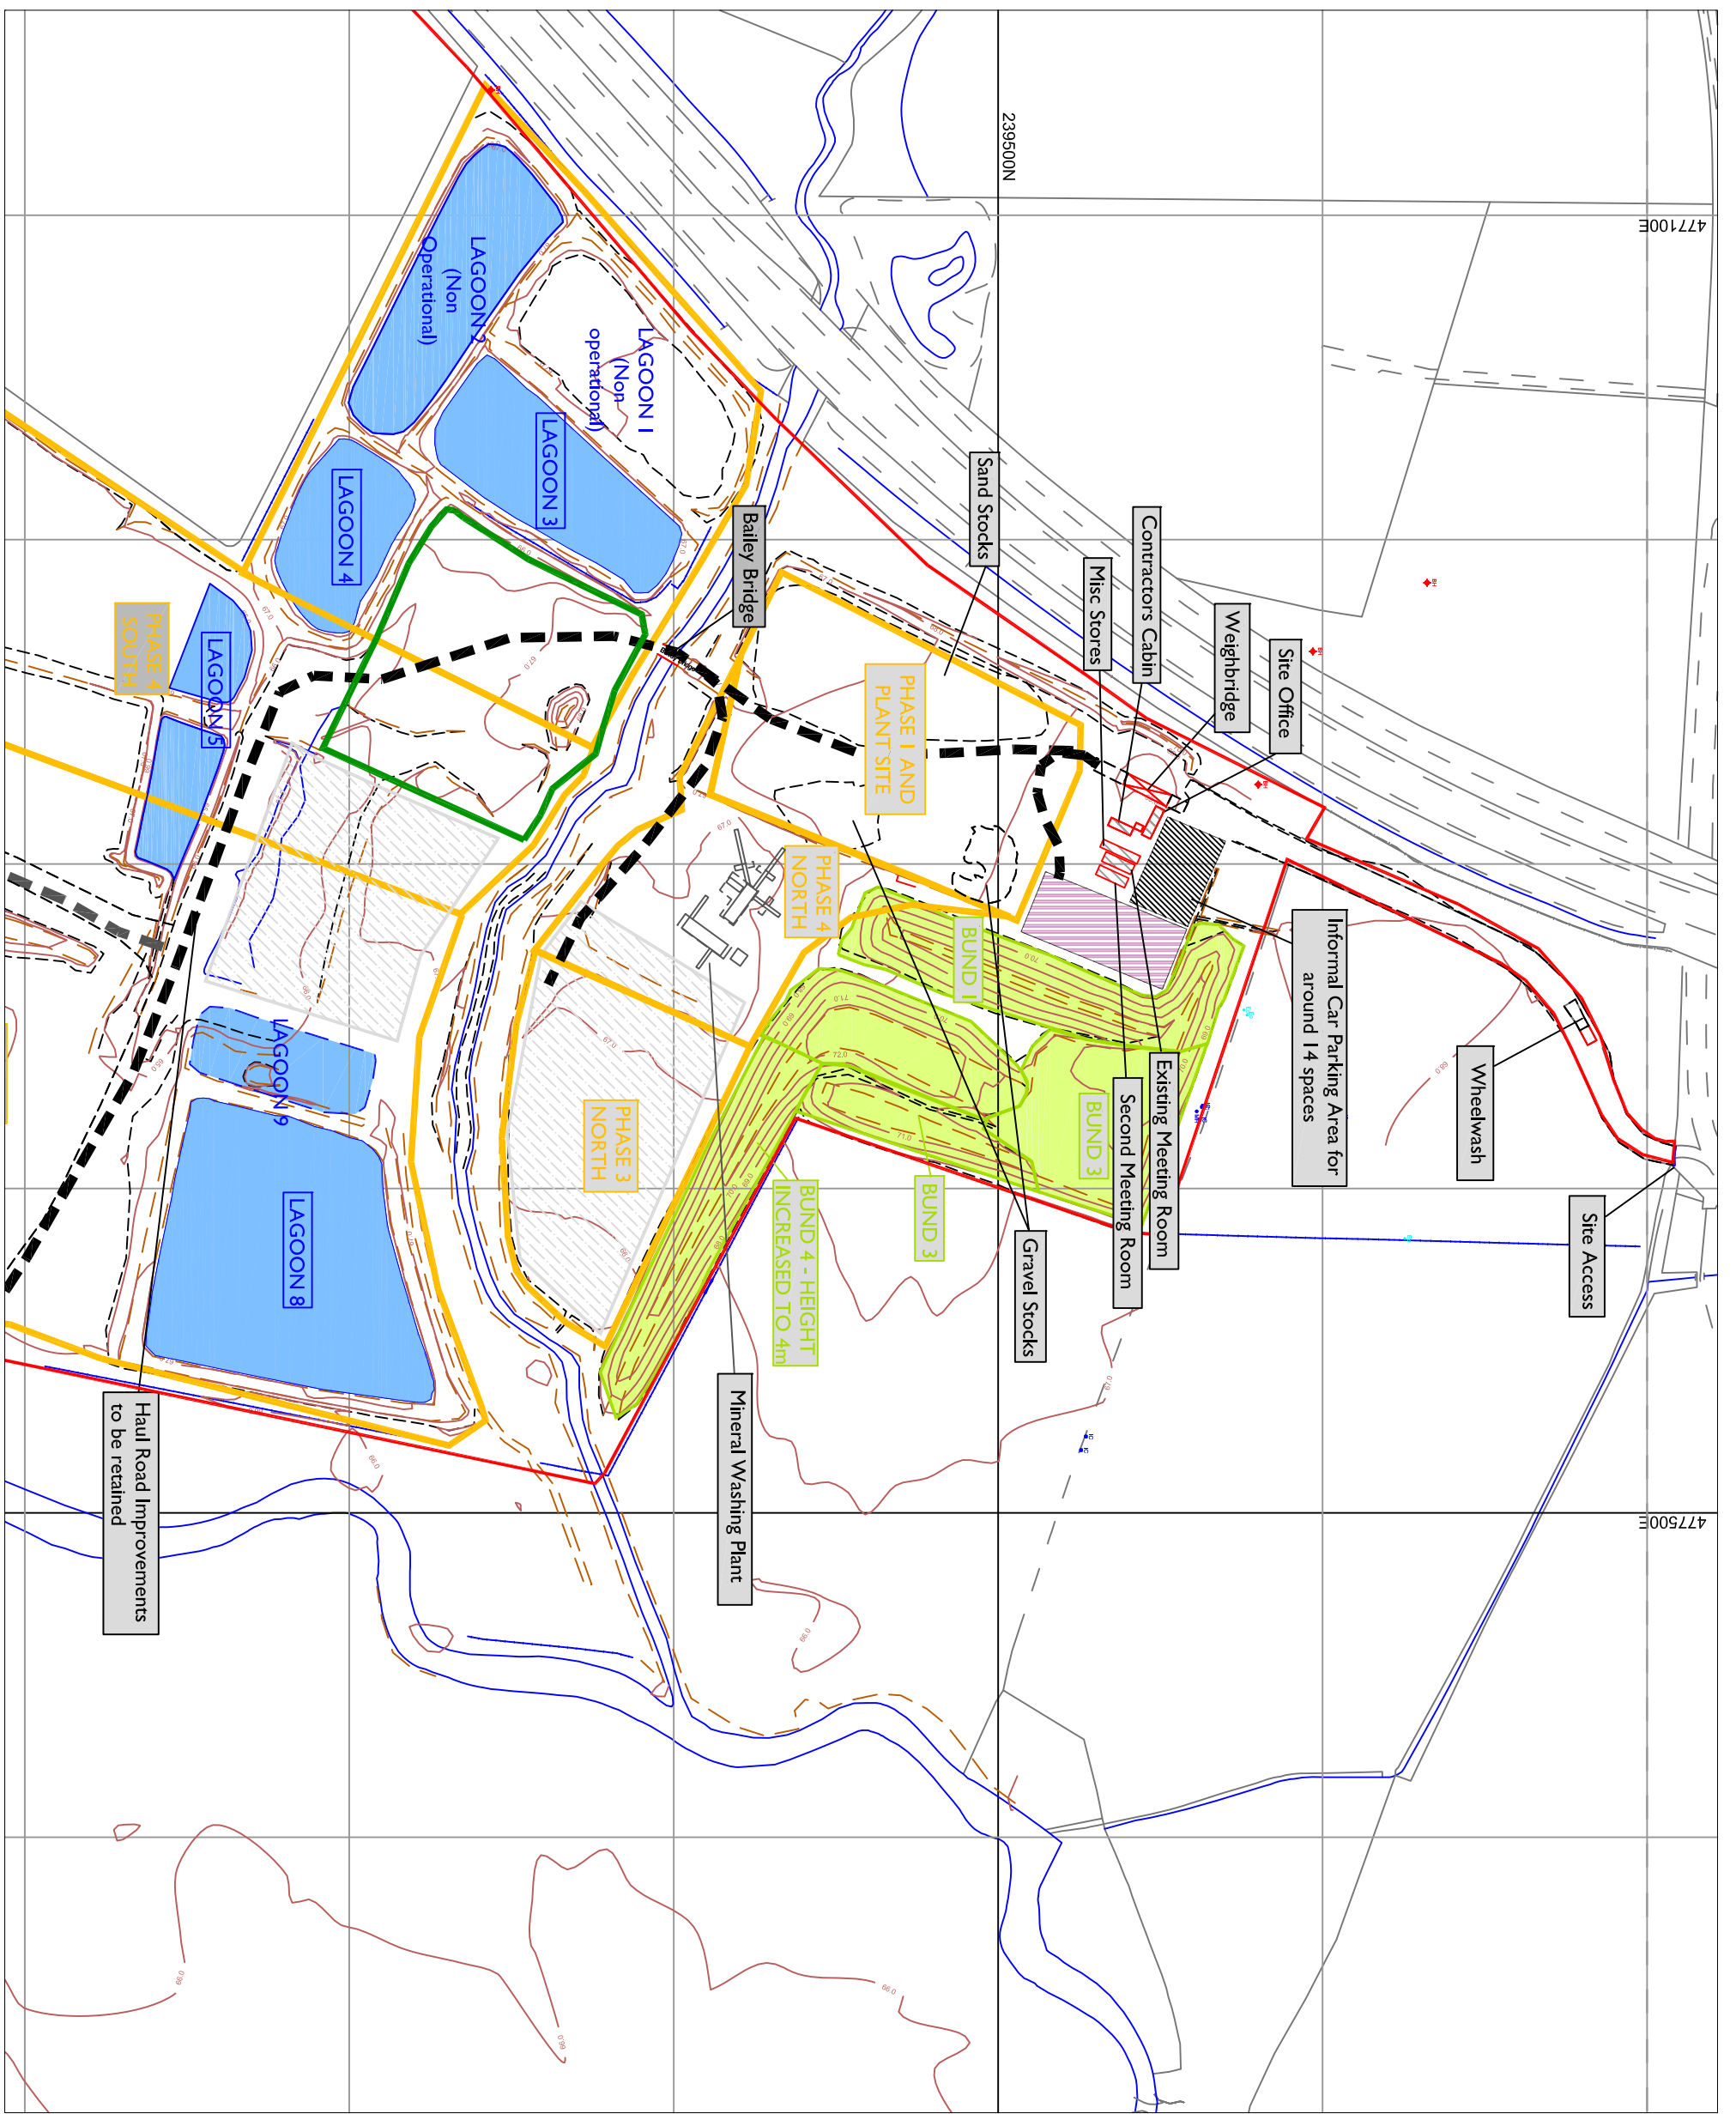

- Legend**
- Application Area
 - Consented Extraction Phases
 - Consented Recycling Area
 - Lagoons
 - Soil Bunds
 - As raised Stooking Areas
 - Proposed Pad for Bagging Plant
 - Main Haul Road



Location
 PASSENHAM QUARRY
 Plant Site Area

Title
 Plant Site Layout Plan

Drwg.No.	Scale	Date
P14/PL15/07B	1:2,000@A3	03/19



David L Walker Limited
 Albion House 89 Station Road
 Eckington Sheffield S21 4FW
 Tel: 01246 431 749 Fax: 01246 431 863
 Email: headoffice@dlwalker.net