


CAD File: N:\ASSET INTEGRITY\TRAFFIC ENGINEERING\NORTHAMPTON LIVE TRO\BILLING ROAD (WOODSTOCK HOUSE), NORTHAMPTON BILLING ROAD TRO PLAN.DWG

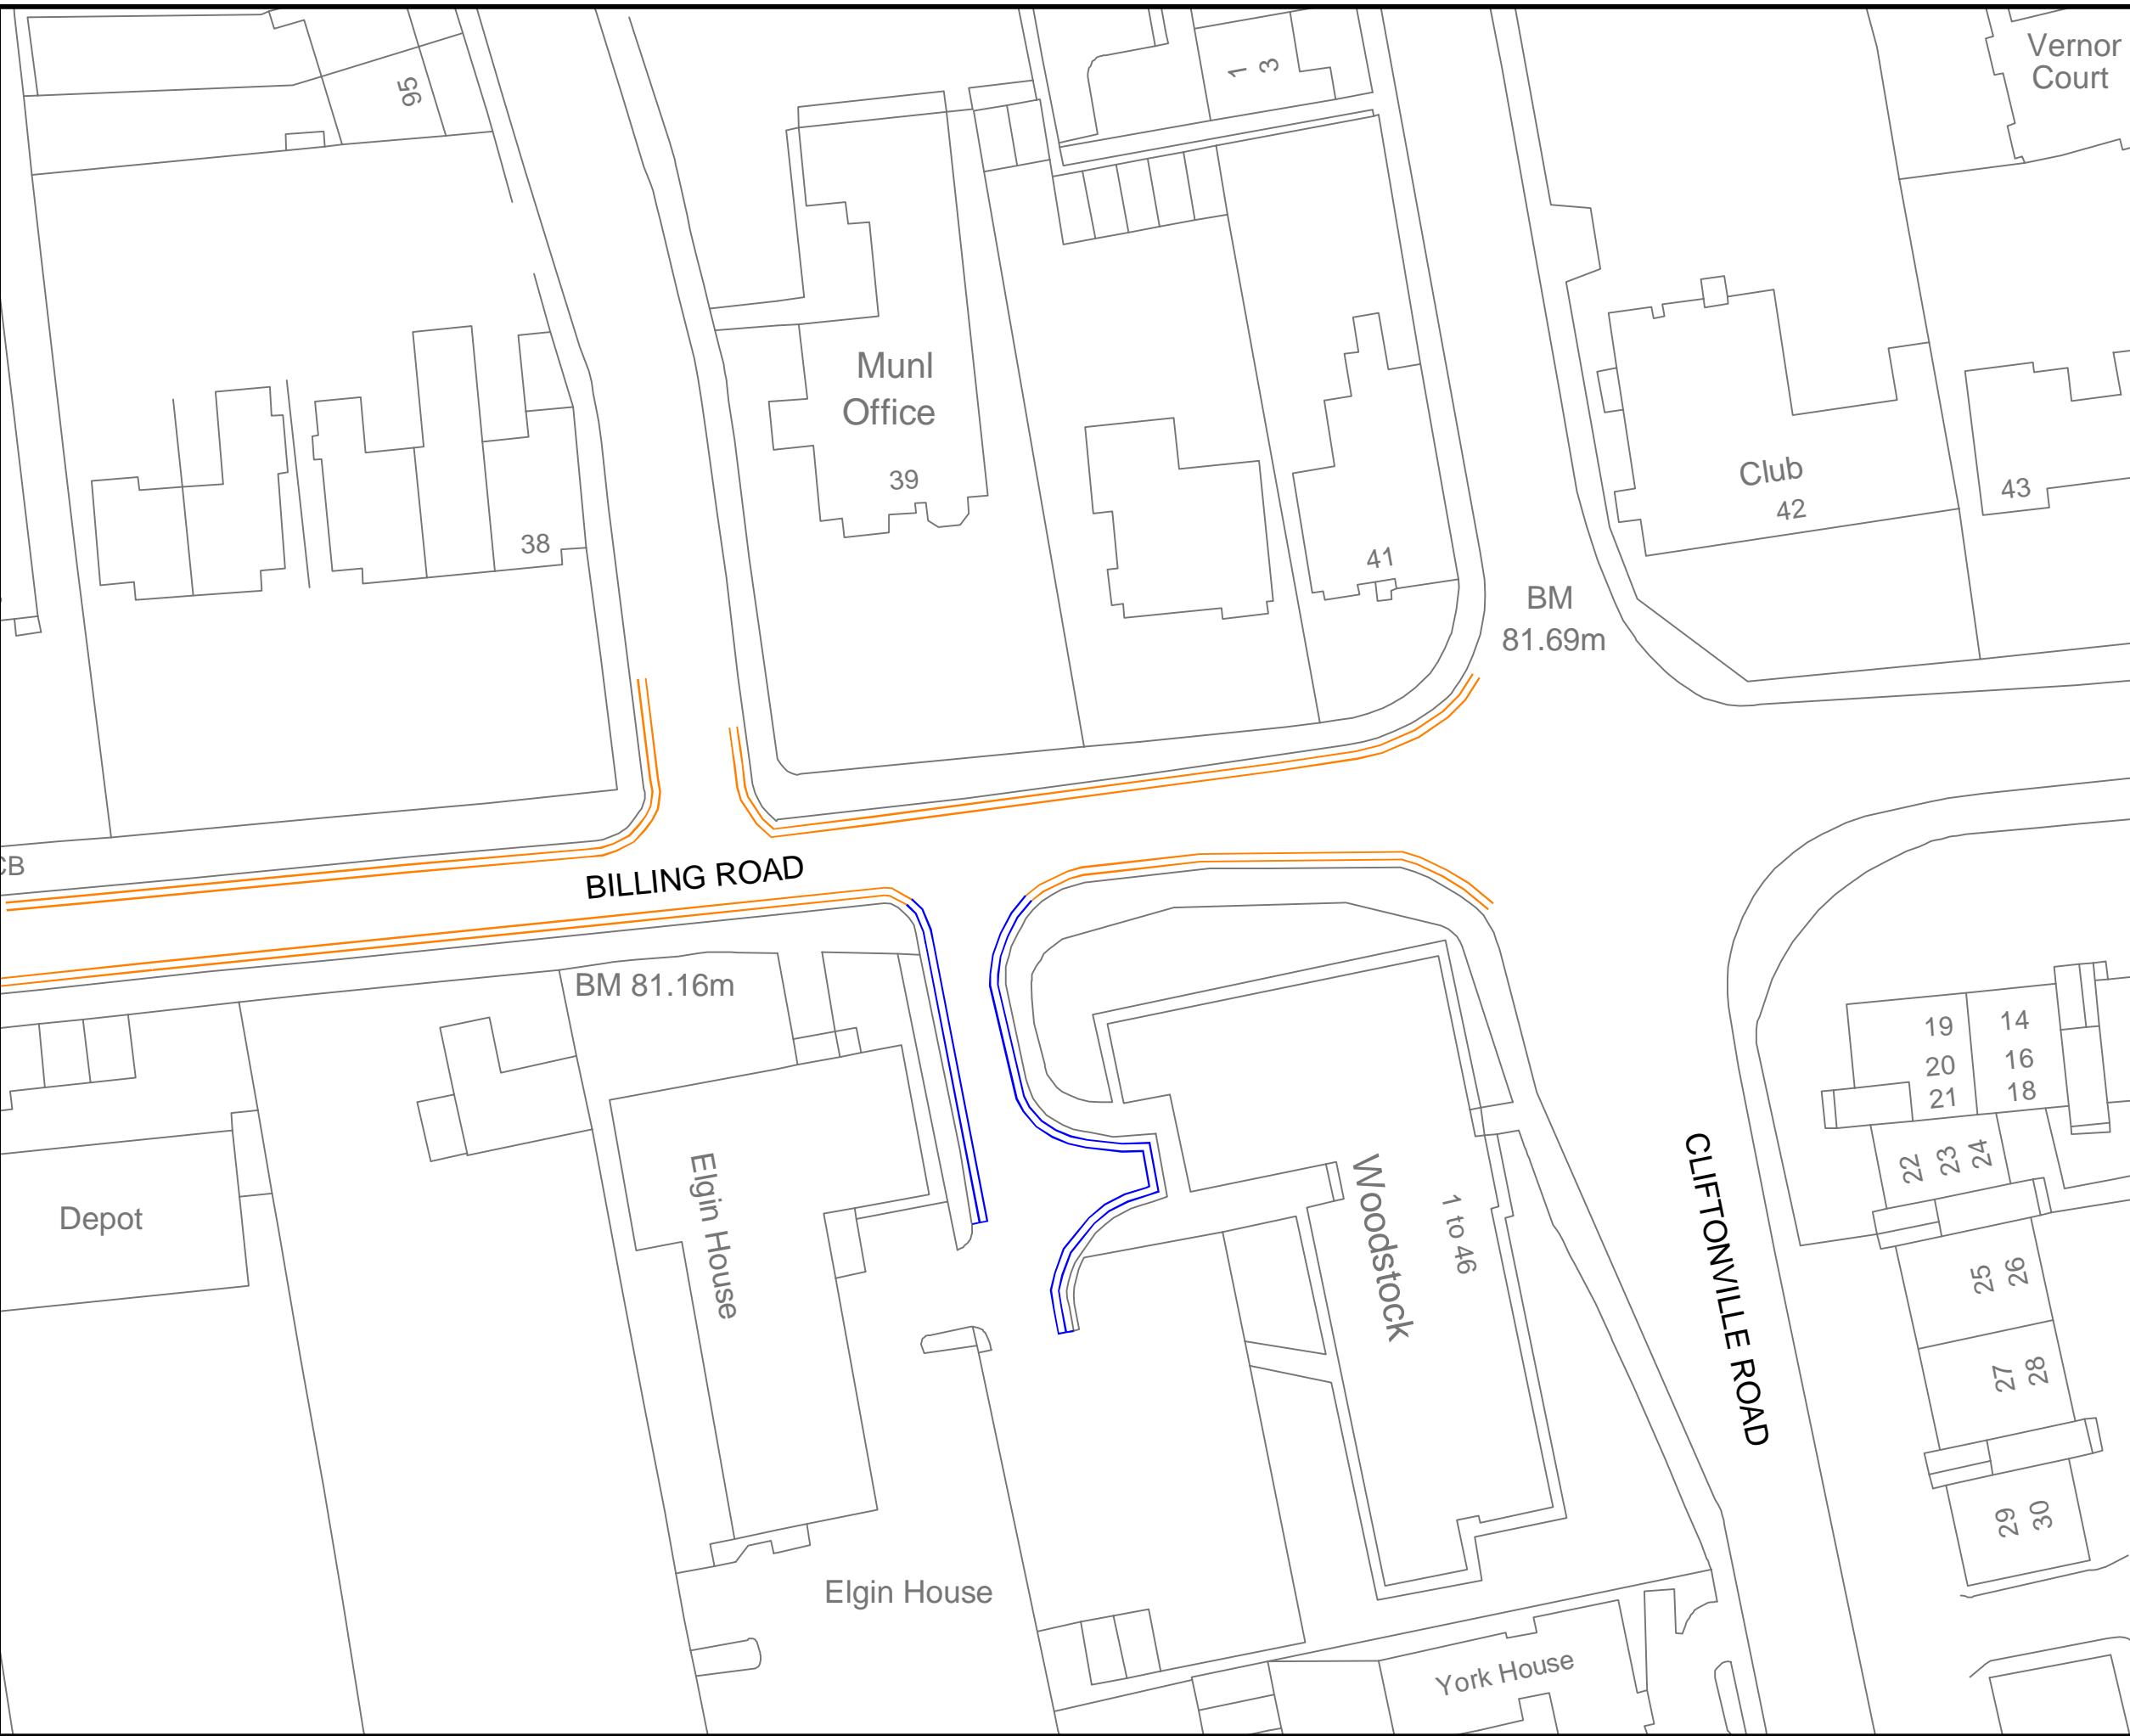

KEY

EXISTING NO WAITING AT ANY TIME RESTRICTIONS (DOUBLE YELLOW LINES)

PROPOSED TRAFFIC REGULATION ORDER (TRO) FOR NO WAITING AT ANY TIME RESTRICTIONS (DOUBLE YELLOW LINES)

This map is reproduced from Ordnance Survey material with the permission of Ordnance Survey on behalf of the Controller of Her Majesty's Stationery Office © Crown copyright. Unauthorised reproduction infringes Crown copyright and may lead to prosecution or civil proceedings.

Northamptonshire County Council: Licence No. 100019331. Published 2020.

REV	DATE	BY	DESCRIPTION	CHK	APD

DRAWING STATUS: **CONSULTATION**



PROJECT: **Parking Strategy & Schemes 2020 - 21**

TITLE: **Proposed Traffic Order Billing Road (Woodstock House) Northampton**

SCALE @ A3 1:500	CHECKED: V.N	APPROVED: M.B
	DESIGN/DRAWN: V.N	DATE: 24.06.20
PROJECT No: NH20BI03	DRAWING No: S802/20/058	REV: v1