



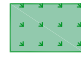

All dimensions to be verified on site. Figured dimensions to take precedent to those scaled. Any areas indicated on this drawing are for guidance only, no responsibility is taken for their accuracy.
 The drawing is the property of GP Planning Limited. Copyright is reserved by them and the drawing is issued on the condition that it is not copied, reproduced, retained or disclosed to any unauthorized person, either wholly or in part without the written consent in writing of GP Planning.
 © 2020 GP Planning Limited. All rights reserved.

KEY

 Screening Bund (10m wide x 5m high)
 - Grass seeded with some native trees

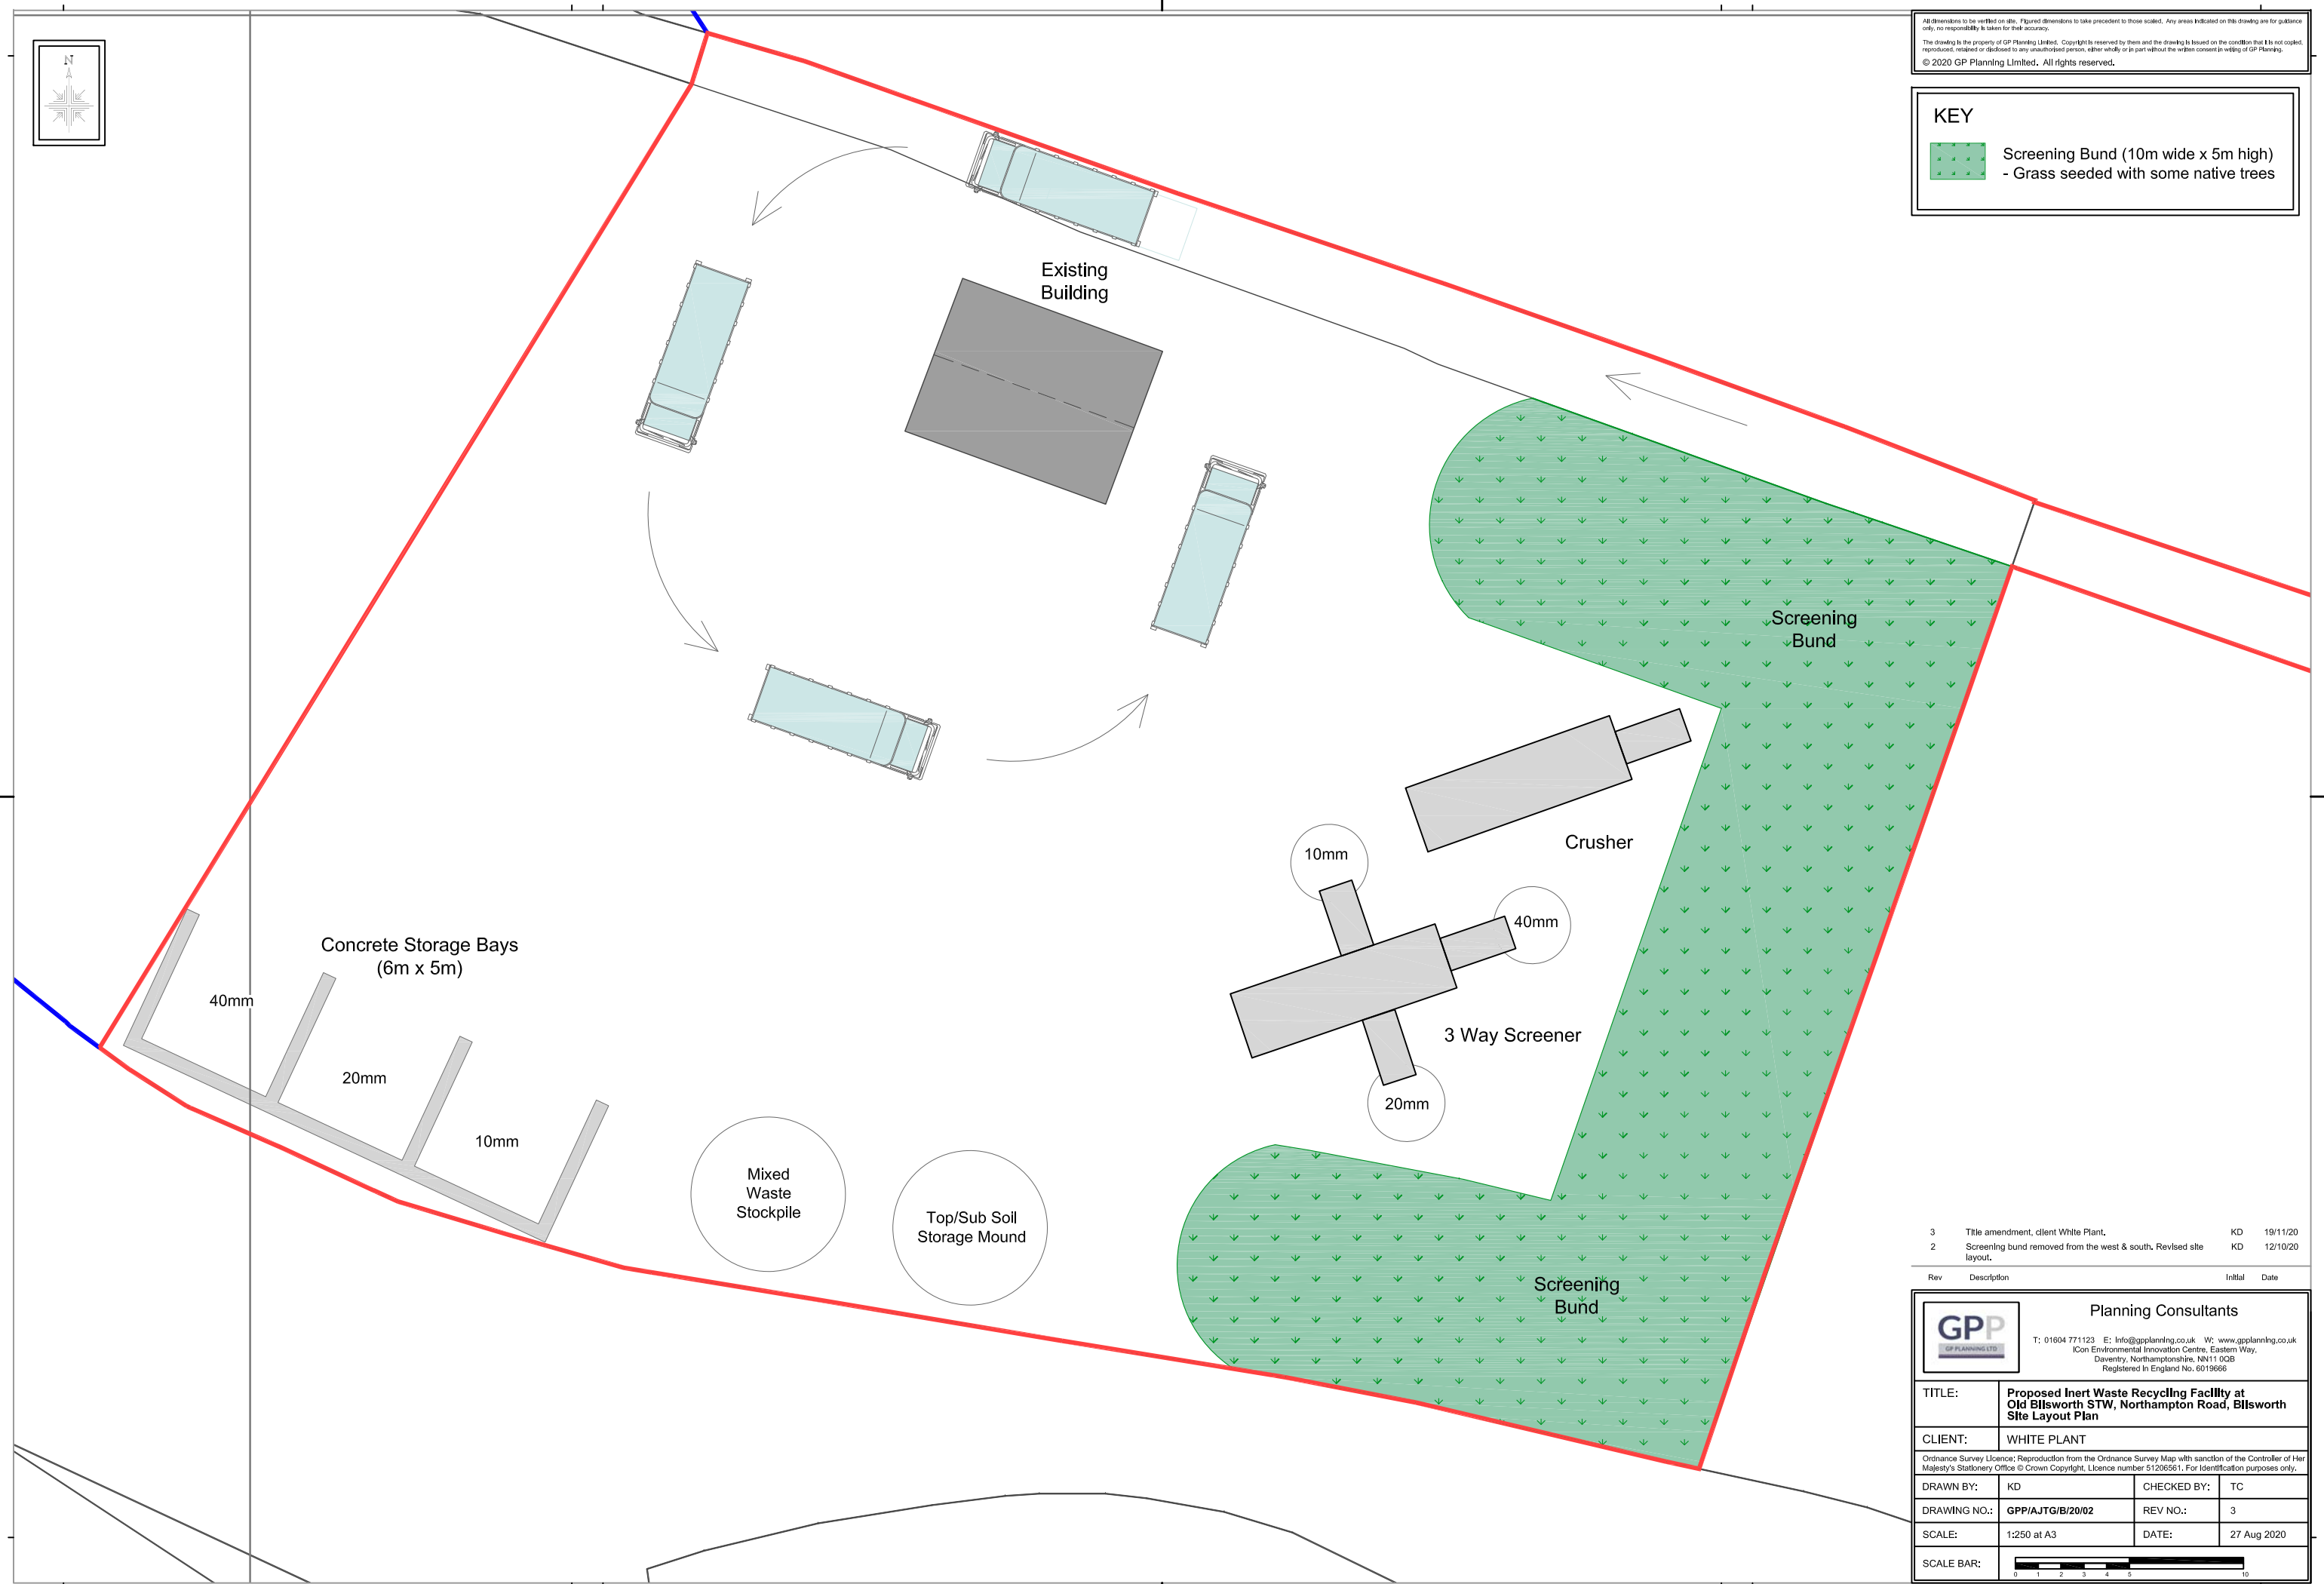

3	Title amendment, client White Plant.	KD	19/11/20
2	Screening bund removed from the west & south. Revised site layout.	KD	12/10/20

Rev	Description	Initial	Date
-----	-------------	---------	------

GPP
 GP PLANNING LTD

Planning Consultants

T: 01604 771123 E: info@gppanning.co.uk W: www.gppanning.co.uk
 Icon Environmental Innovation Centre, Eastern Way,
 Doveney, Northamptonshire, NN11 0GS
 Registered in England No. 6019666

TITLE: Proposed Inert Waste Recycling Facility at Old Bilsworth STW, Northampton Road, Bilsworth
Site Layout Plan

CLIENT: WHITE PLANT

Ordnance Survey Licence; Reproduction from the Ordnance Survey Map with sanction of the Controller of Her Majesty's Stationery Office © Crown Copyright. Licence number 51206561. For identification purposes only.

DRAWN BY:	KD	CHECKED BY:	TC
DRAWING NO.:	GPP/AJTG/B/20/02	REV NO.:	3
SCALE:	1:250 at A3	DATE:	27 Aug 2020

SCALE BAR: 

ORIGINAL A3 SIZE SHEET