


AREA	SITE	AREA
GSA	D0270A	1.451 ha
DSA	D0270A	0.665 ha
USA	D0270A	0.785 ha

This drawing is for reference only. For accurate information on boundaries, please refer to the County Terrier.

"This map is reproduced from Ordnance Survey material with the permission of Ordnance Survey on behalf of the Controller of Her Majesty's Stationery Office & Crown copyright. Unauthorised reproduction infringes Crown copyright and may lead to prosecution or civil proceedings. Northamptonshire County Council: Licence No. 100019331. Published 2005."


BRIXWORTH CHURCH OF ENGLAND PRIMARY SCHOOL	I:1250	SITE PLAN	
	DEC 13	D0270A	
	AD	3012	

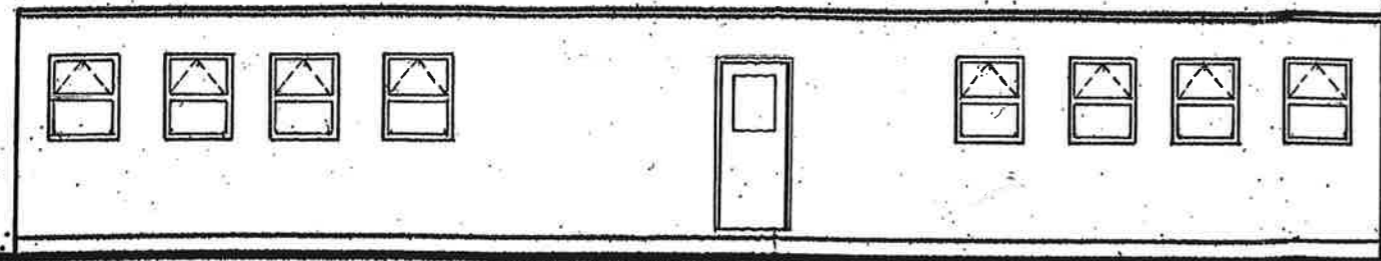

ELEVATION A



ELEVATION B

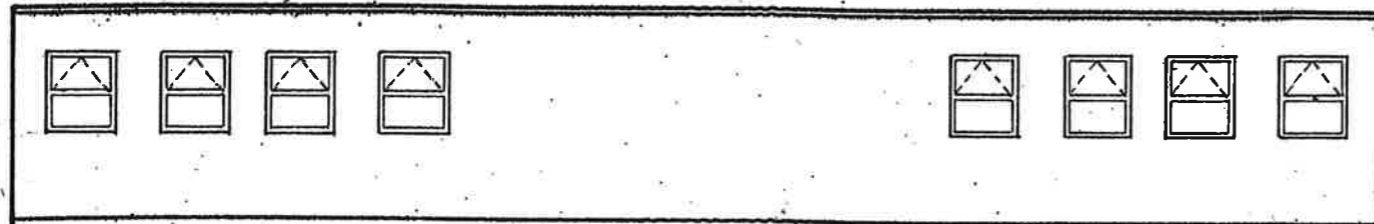


ELEVATION C



ELEVATION D

PROPOSED MOBILE CLASSROOM FOR: <b>BRIXWORTH PRIMARY SCHOOL</b>	ELEVATIONS PLAN	SCALE: 1:100	MAY 2007
---	--------------------	-----------------	-------------

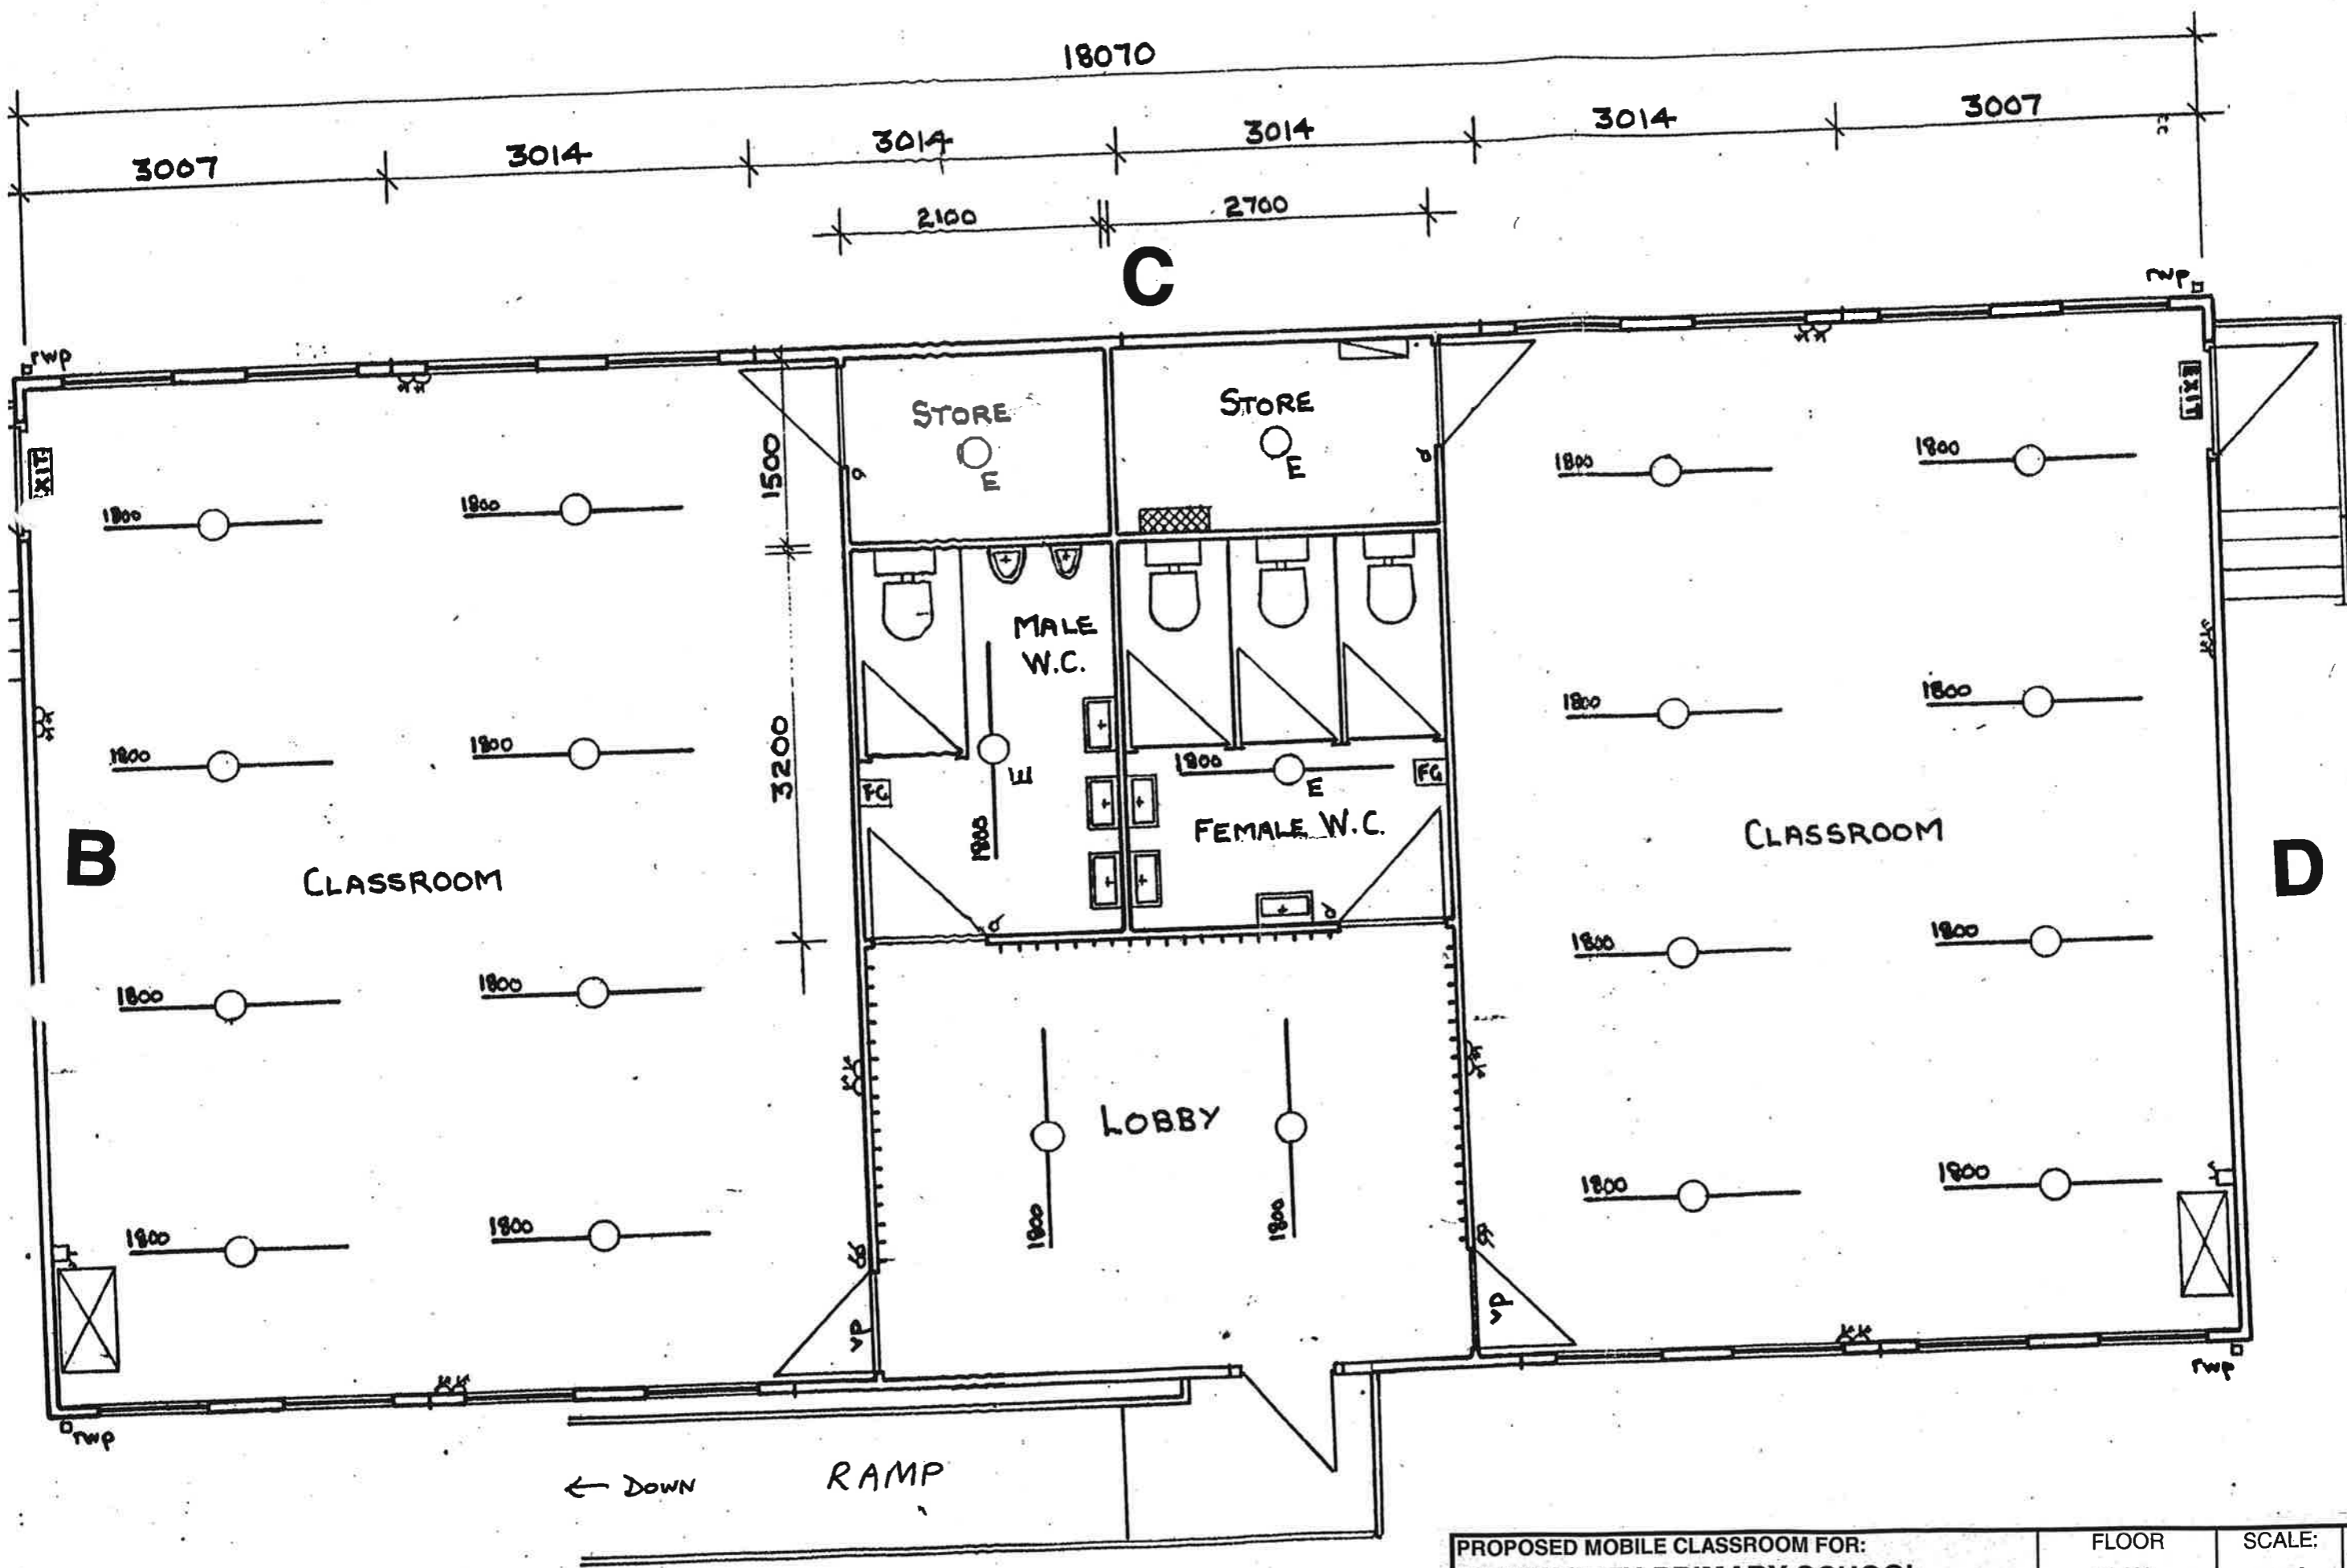

PROPOSED MOBILE CLASSROOM FOR: <b>BRIXWORTH PRIMARY SCHOOL</b>	FLOOR	SCALE:	MAY
	PLAN	01:50	2007