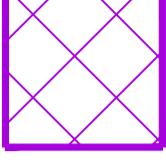

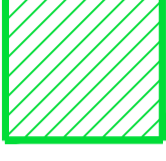




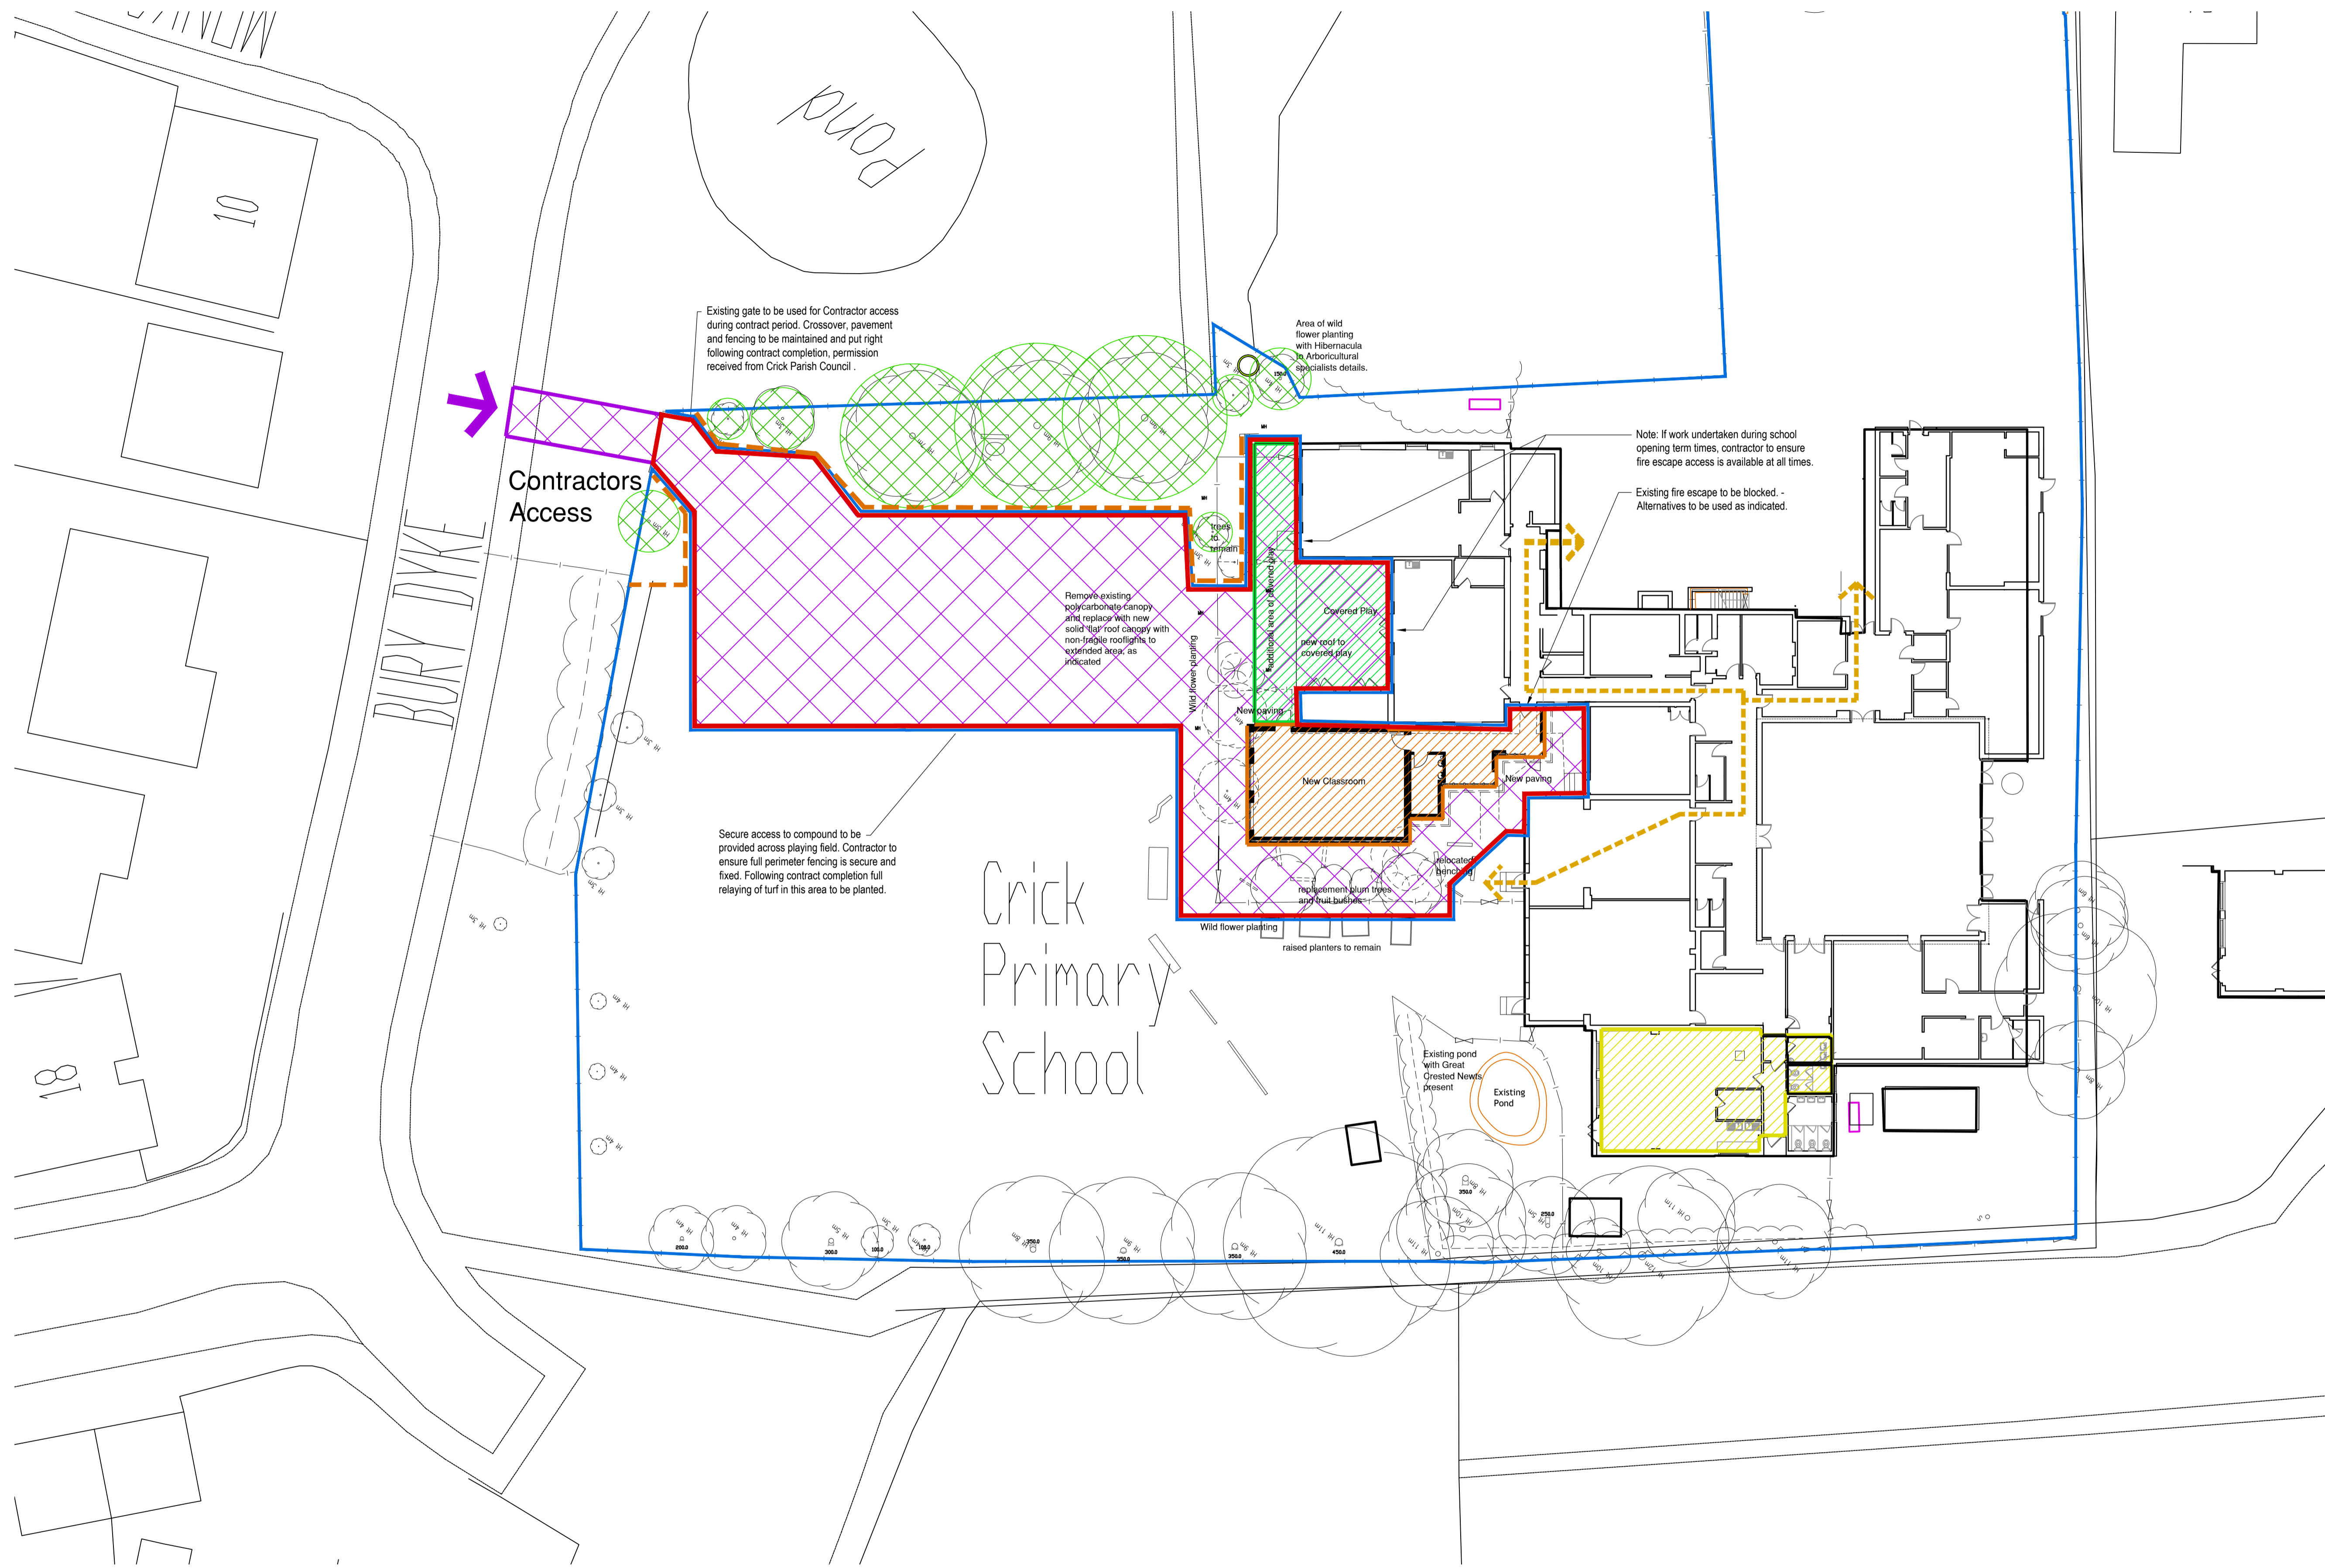


LEGEND:

-  Contractors Access / Compound with full height perimeter fencing
-  Construction Phase 1 (Construction of new classroom and link corridor)
-  Construction Phase 2 (Construction of new canopy)
-  Construction Phase 3 (Internal refurbishment of pre-school area)
-  Alternative Fire Escape Route
-  Tree Protection Fencing (Trees with protection to BS 5837:2012. To be 2m high herras fencing in line with BHA trees method statement)
-  Root Protection Zone To BS 5837:2012 calculations. To be protected throughout contract entirety



Note : Newt protection strategy to be confirmed by middlemarch

This drawing is based upon record drawing information received from NCC. Further detailed measured buildings/topographical surveys will be required in due course to confirm exact layout/sizes of buildings and site features.

| | |
|---|-------------|
| P5: Tree root protection zones added. | 25.11.14 cw |
| P4: Contractors compound outline amended, protective fencing added. | 13.12.14 JM |
| P3: Boundary lines updated. | 10.10.14 cw |
| P2: Updated to survey. | 23.09.14 cw |
| P1: First Issue | 11.08.14 JM |

The Old Rectory Rectory Lane Milton Malzor
 NORTHAMPTON NN7 3AQ
 t: +44 (0)1604 858916 f: +44 (0)1604 859123
 www.peter-haddon.com



pHp architects

ALTERATIONS AND EXTENSIONS
 CRICK PRE-SCHOOL
 CRICK, NORTHAMPTONSHIRE

SITE CONSTRAINTS PLAN

| | | | |
|----------------|-------|-------------|-----------|
| Issue Purpose: | | | |
| Drawn by: | JM | Checked by: | CW |
| Scale @ A1: | 1:200 | Date: | JULY 2014 |
| CAD ref: | | Dwg no.: | 4094/010 |
| CPS 03 | | | P5 |

Copyright reserved. Dimensions to be checked on site. Discrepancies to be reported before proceeding