


**NETBALL AREA PLAN 1:250  
PHILIPS LIGHTING SPILL DIAGRAM**

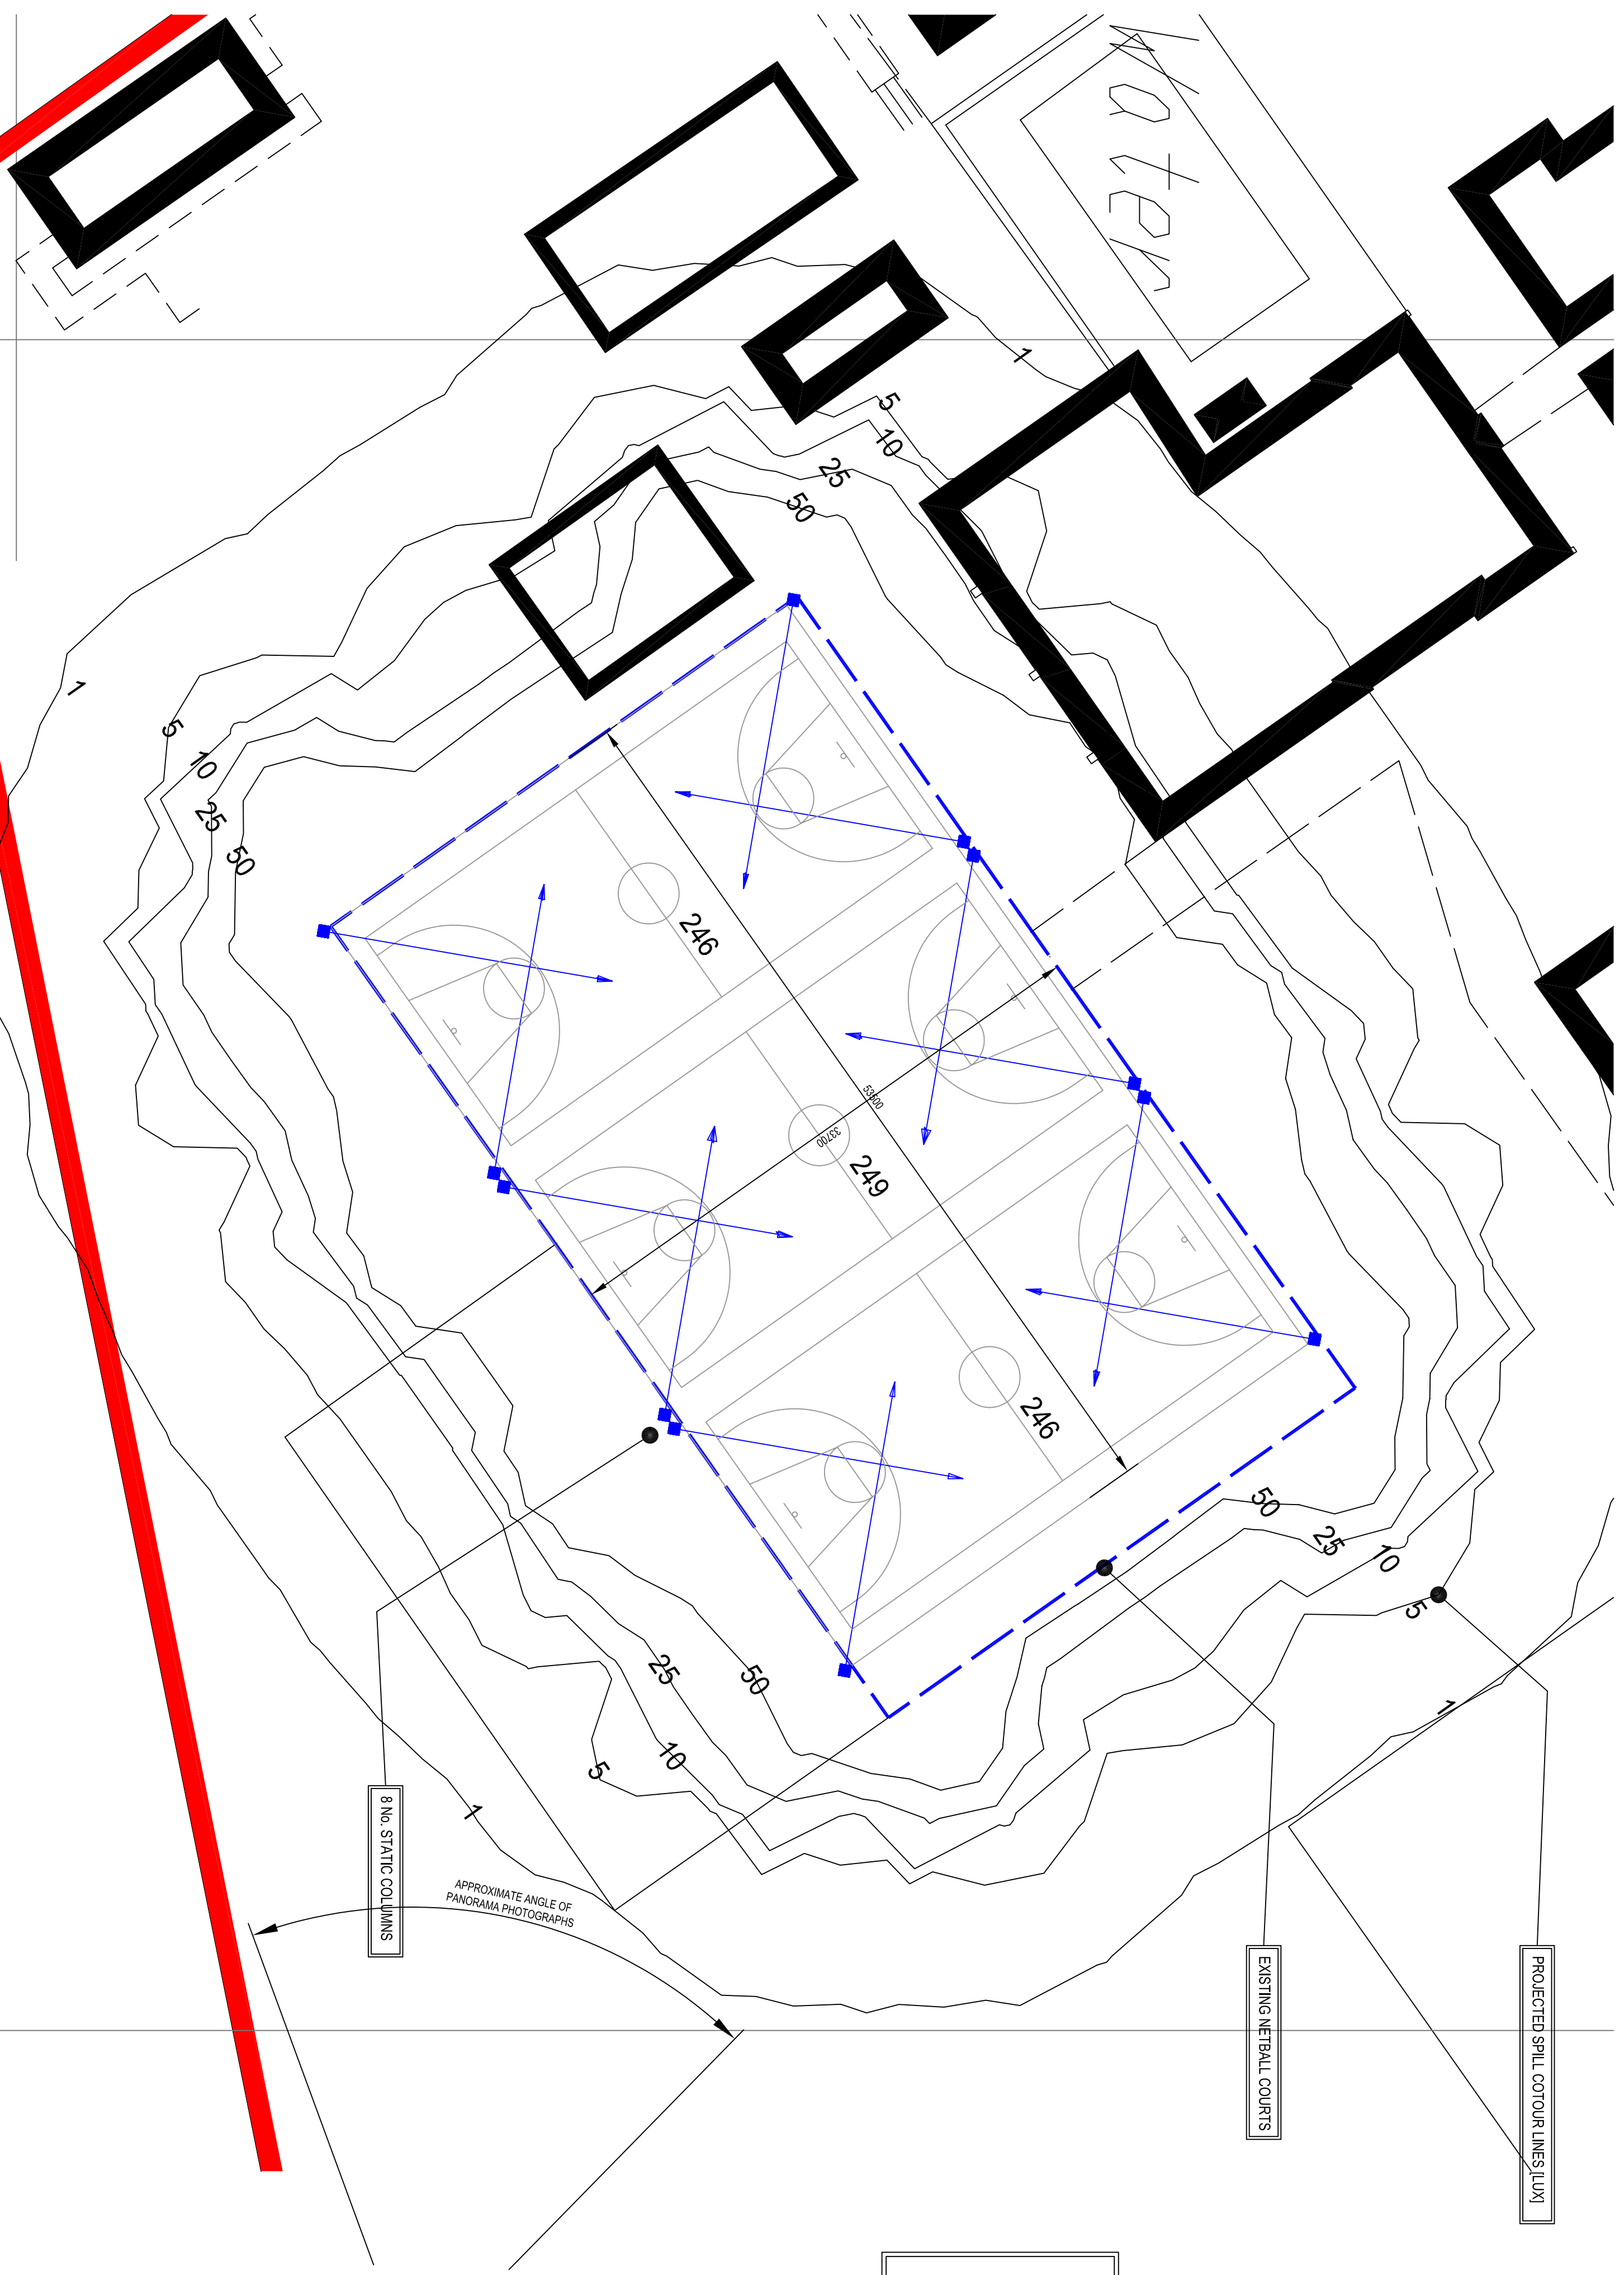

PROJECTED SPILL CONTOUR LINES (LUX)


EXISTING NETBALL COURTS

ADDITIONAL DETAILS OF COLUMNS AND LIGHTING UNITS ARE SHOWN ON THE FOLLOWING SKETCHES:  
617-SK301A PHILIPS WRITE UP  
617-SK302A LIGHT DUTY STATIC COLUMN  
617-SK303A EXISTING AREA PANORAMA PHOTOS

APPROXIMATE ANGLE OF PANORAMA PHOTOGRAPHS

8 No. STATIC COLUMNS

**SITE LOCATION PLAN 1:2500**

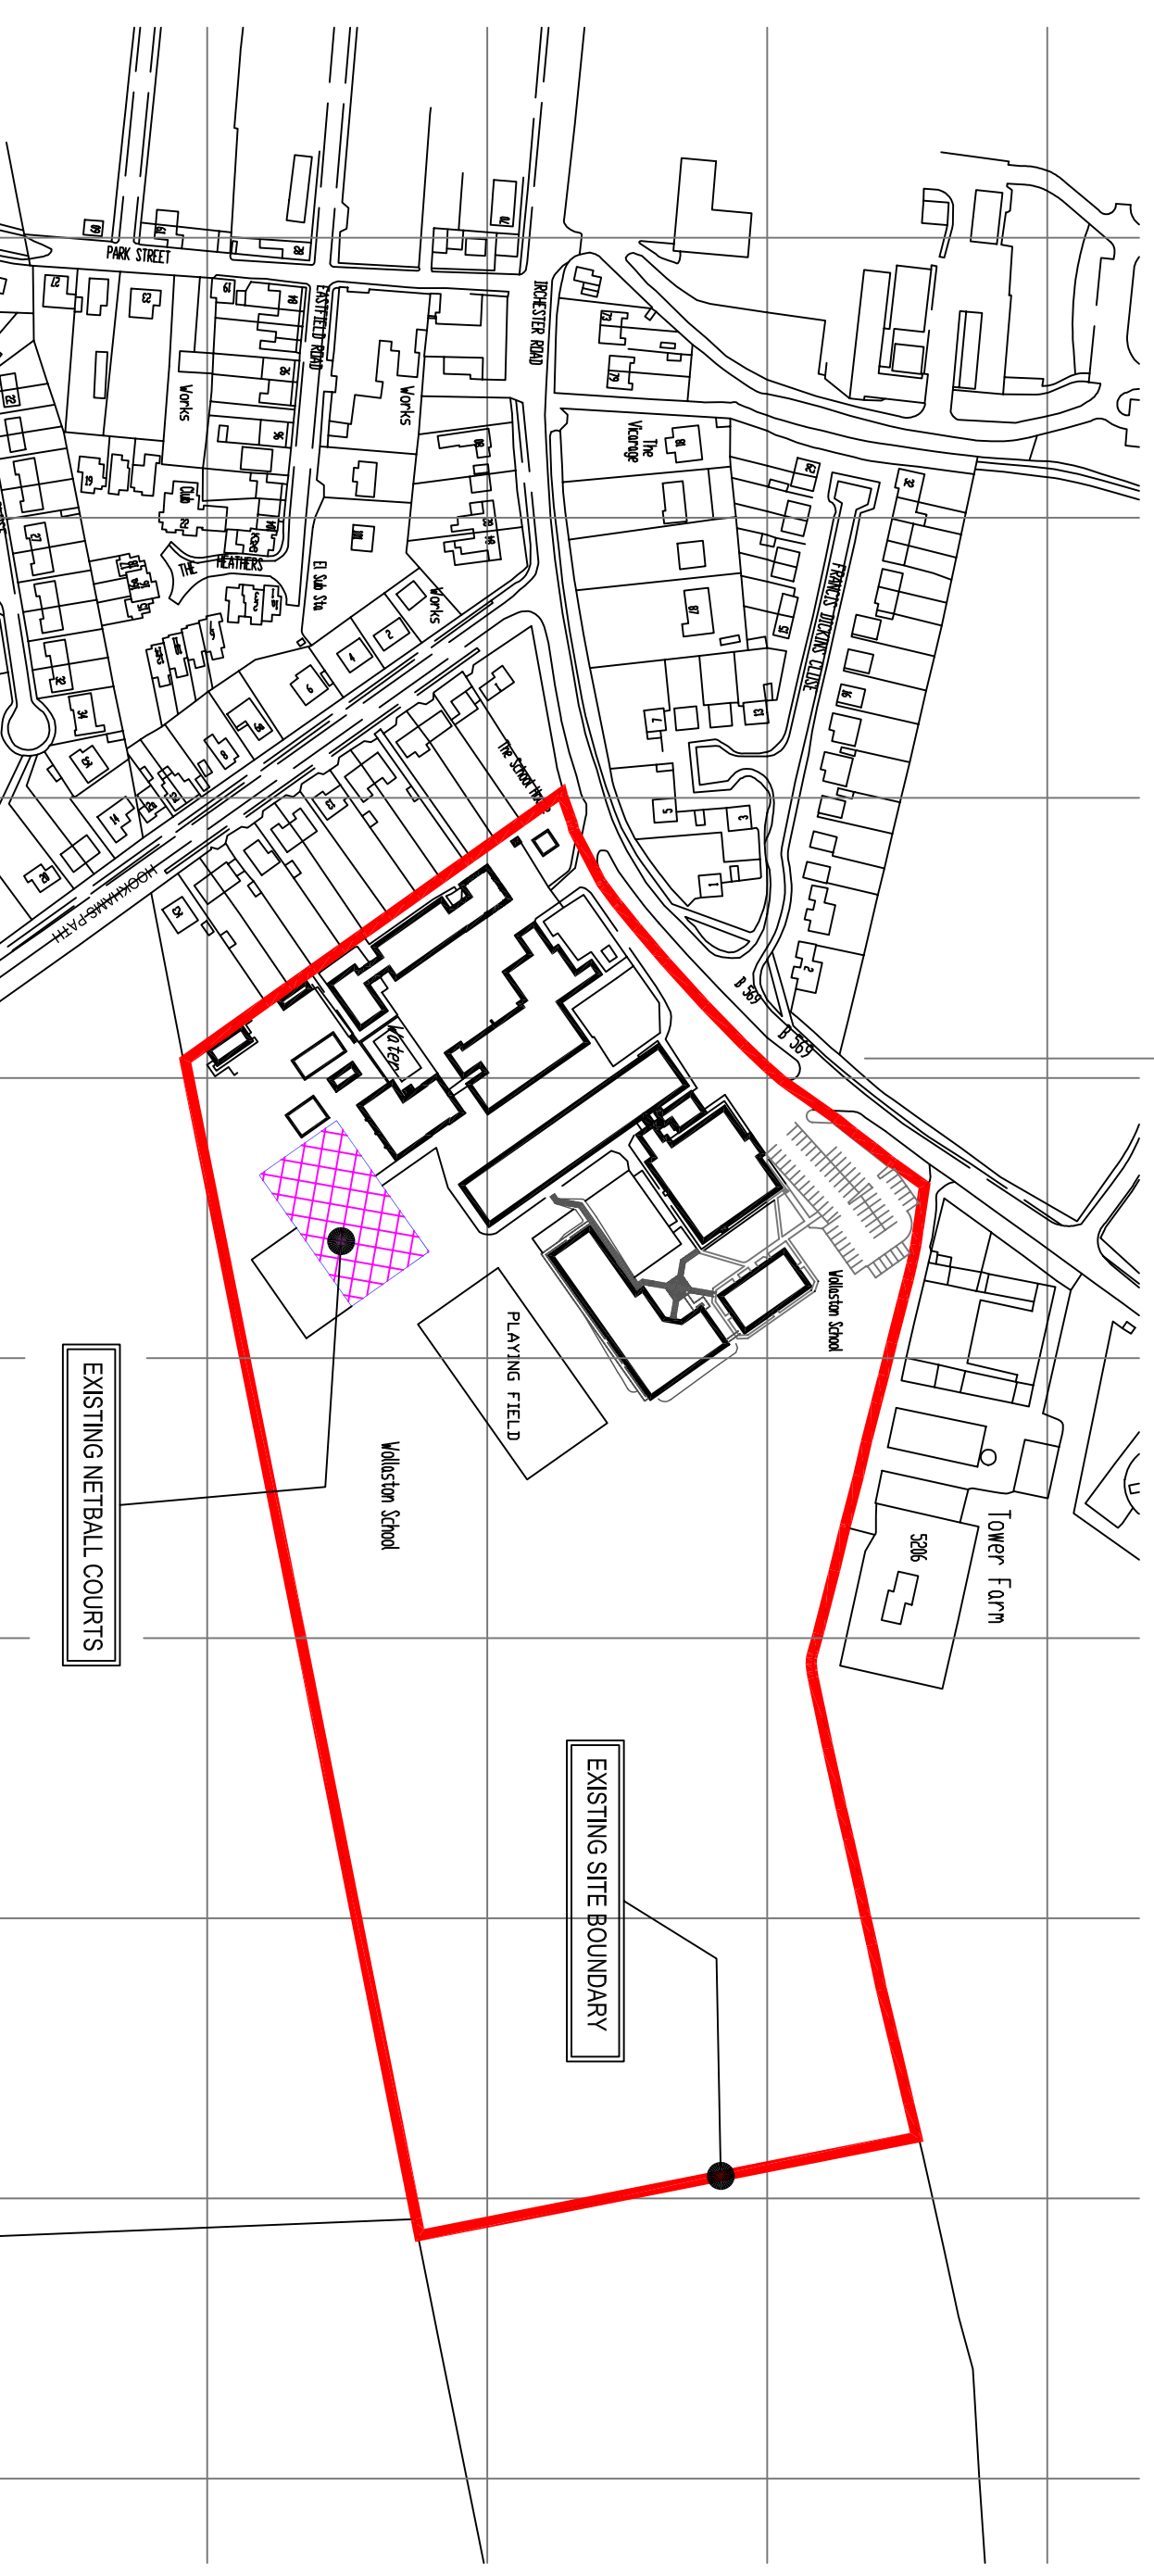

THIS DRAWING AND THE COPYRIGHT THEREIN ARE THE PROPERTY OF DAVID BROWN MENBEG. THE DRAWING OR ANY SUBSTANTIAL PART THEREOF SHOULD NOT BE COPIED OR REPRODUCED WITHOUT PRIOR WRITTEN PERMISSION OF DAVID BROWN MENBEG.

THE CONTRACTOR IS TO CARRY OUT AND COMPLETE THE WORKS IN A GOOD AND WORKMANLIKE MANNER AND TO ENSURE FULL COMPLIANCE WITH ALL APPLICABLE NATIONAL AND LOCAL TECHNICAL REQUIREMENTS, CURRENT BRITISH STANDARDS AND BRITISH BOARD OF AGREEMENT, AS APPROPRIATE, AND TO USE MATERIALS OF A QUALITY AND STANDARD HEREIN SPECIFIED THAT ARE FIT FOR PURPOSE.

WHERE ANY TECHNICAL STANDARD HAS BEEN SUPERSEDED, EITHER BEFORE OR AFTER THOSE SPECIFIED, THE LATEST REVISED AND APPLICABLE STANDARD SHALL APPLY. THE CONTRACTOR SHALL BE RESPONSIBLE FOR ENSURING HE OBTAINS WHERE NECESSARY ALL NECESSARY PERMITS, APPROVALS AND NOTICES FROM THE LOCAL BUILDING INSPECTOR TO DETERMINE THE SUITABILITY OF THE EXISTING STRUCTURAL FABRIC OF THE BUILDING.

THE CONTRACTOR IS TO BE RESPONSIBLE FOR ALL SITE SETTING OUT INCLUDING THE INSTALLATIONS MADE BY ALL SUBCONTRACTORS, AND IN ACCORDANCE WITH THE DUTY OF CARE, AND THE GENERAL RESPONSIBILITIES OF THE CONTRACTOR AND THE GENERAL REFER ALSO TO RELATED DIMENSIONS. IF IN DOUBT PLEASE ASK.

Drawing Status		Date
Drawn	DJB	30 NOV 08
Checked	MS	01 DEC 08
Approved		

Actioned By	Date	Action
A	30 NOV 08	PRELIMINARY ISSUE
B	03.12.08	PLANNING APPLICATION

Scale	Project No.
1:2500/1:250/400	08.617

**David Brown Menbeg MFPWS**

Building Engineer & Party Wall Surveyor  
20a Allens Hill, Bozeat,  
Northamptonshire NN29 7LW  
Tel/Fax: 01933 666777  
email: [da.surveyor@djbconnect.com](mailto:da.surveyor@djbconnect.com)  
web: [www.djbconnect.co.uk](http://www.djbconnect.co.uk)

**PHILIPS**  
Philips Lighting Solutions  
01203 777777 • www.philips.co.uk  
www.lighting.philips.com

**Client:** WOLLASTON SCHOOL,  
RICHESTER ROAD, WOLLASTON

**Site:** WOLLASTON SCHOOL,  
RICHESTER ROAD,  
WOLLASTON

**Title:** PROPOSED NETBALL COURT LIGHTING  
GENERAL PLANS AND DETAILS

Drawing No: **P.08.617.001**