




262300N 485600E 485700E 262300N

262200N 485600E 485700E 262200N

262100N 485600E 485700E 262100N

262000N 485600E 485700E 262000N

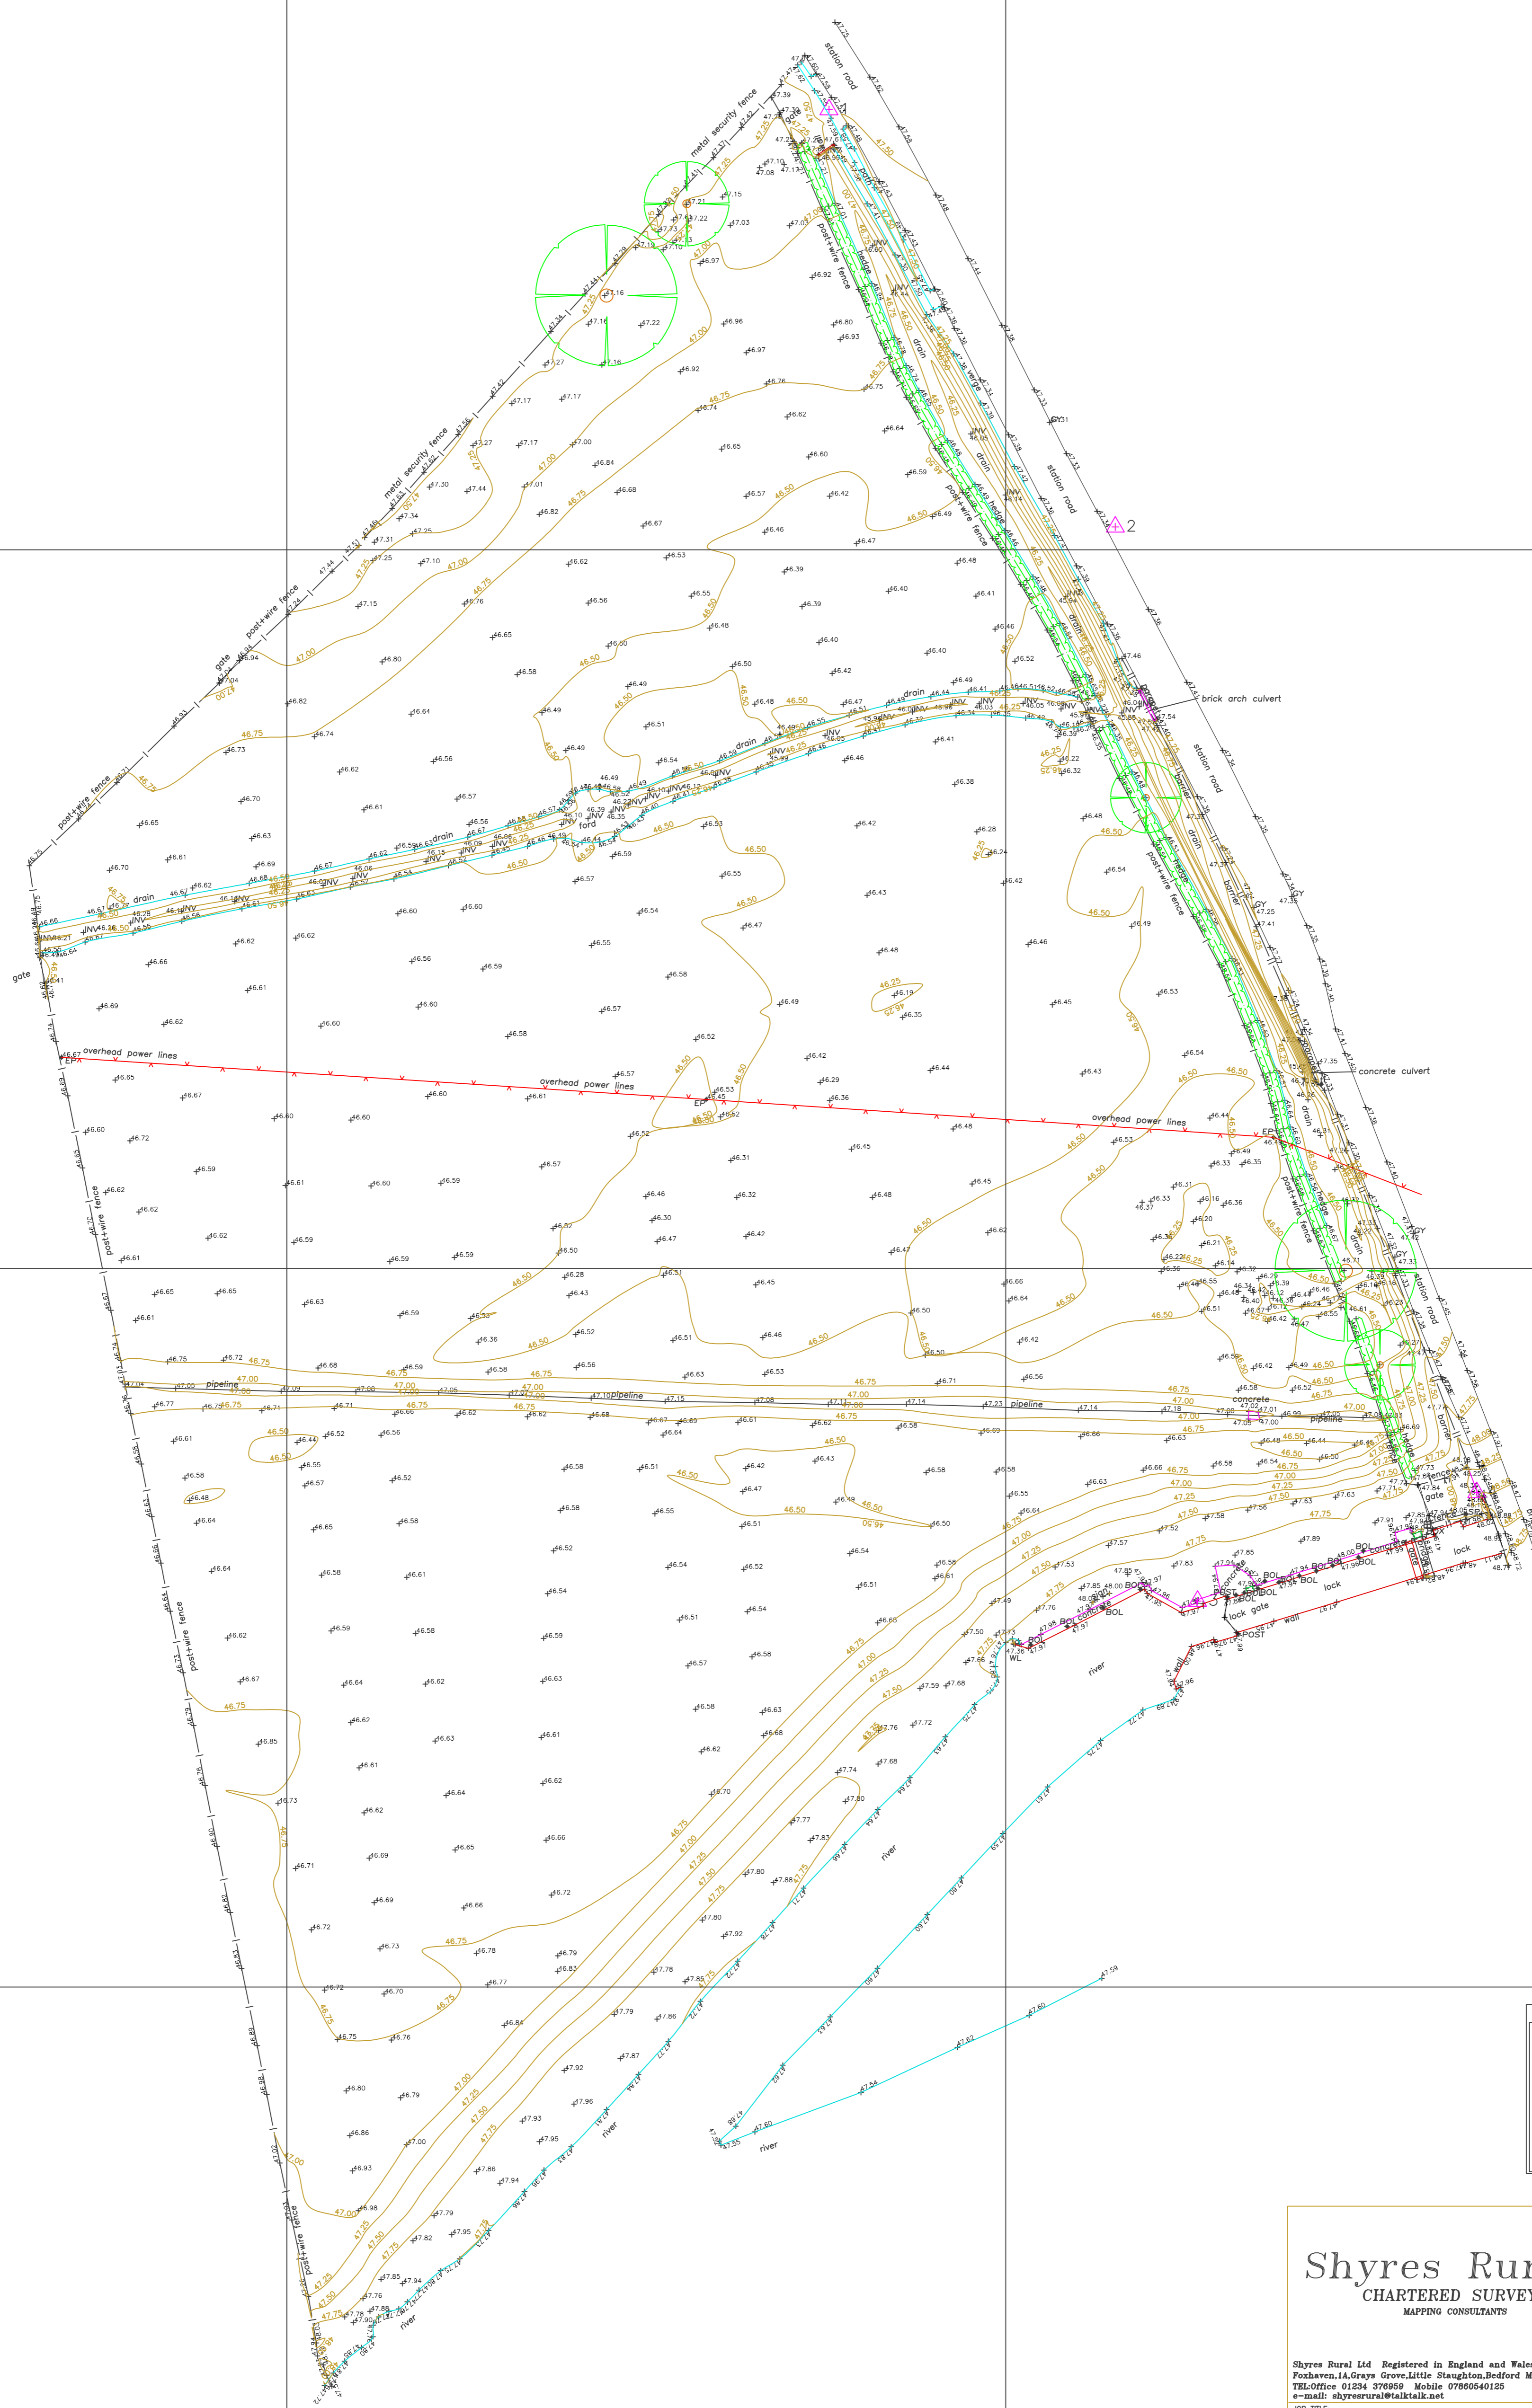

KEY

ko.....kerb outlet	tp.....telegraph pole
tic.....telecom inspection cover	tr.....traffic light
gu.....gully	tl.....traffic light
catv.....cable tv	sp.....sign post
wm.....water meter	gp.....gate post
sv.....stop valve	mh.....manhole
fh.....fire hydrant	bol.....bollard
wsv.....water stop valve	inv.....invert
gsv.....gas stop valve	mp.....marker post
lp.....lamp post	

Shyres Rural Ltd.

CHARTERED SURVEYORS
MAPPING CONSULTANTS

Shyres Rural Ltd Registered in England and Wales No. 6835142
Fozhaven IA, Grays Grove, Little Staughton, Bedford MK44 2BT
TEL: Office 01234 379959 Mobile 07860640185
e-mail: shyresrural@talktalk.net

JOB TITLE:-
LEVEL SURVEY STATION ROAD EARLS BARTON
survey to OS grid and datum using gps

CLIENT:
DATA SHOWN ON THIS PLAN PREPARED TO CLIENT SPECIFICATIONS
ORDNANCE SURVEY DIGITAL COPYRIGHT LICENCE No:100046667

DATE: 16/02/10 DRAWING NUMBER: REVISION:
SCALE: 1:500 at A1 SRL.26.10

DRAWN BY: laif
survey data correct at date of survey only.
symbols representing tree spread and trunk dimensions are indicative only
all service details must be considered approximate and its full location must be
verified by details obtained from the relevant provider and/or authority
digital copies of this plan can only be considered accurate if
supplied directly by Shyres Rural Ltd.
do not scale from plots

SURVEY STATIONS

Name	Easting	Northing	Height
1	48675.412	26281.333	47.554
2	48715.246	26223.171	47.488
3	48728.671	26253.108	47.887
4	48785.500	26268.822	46.800

485600E 485700E 262000N