

All dimensions to be verified on site. Figured dimensions to take precedent to those scaled. Any areas indicated on this drawing are for guidance only, no responsibility is taken for their accuracy.
 The drawing is the property of GP Planning Limited. Copyright is reserved by them and the drawing is issued on the condition that it is not copied, reproduced, retained or disclosed to any unauthorised person, either wholly or in part without the written consent in writing of GP Planning.
 © 2019 GP Planning Limited. All rights reserved.




GRETTON BROOK ROAD

KEY

- Pedestrian Access
- Concrete Area
- Landscape Bund
- Grass
- Fire Hydrant
- Vehicle Access
- F** Fibre (paper/card)
- P/F** Plastic & Fibre Storage
- CMW** Co-Mingled Waste
- LM** Shredding & bailing of loose material & storage of bailed materials
- Concrete Block Bay with Canopy
- Temporary Steel Clad Building
- Netted Area

All bays will be constructed with Lego blocks to a height of 4m, allowing stockpiles of 3m.

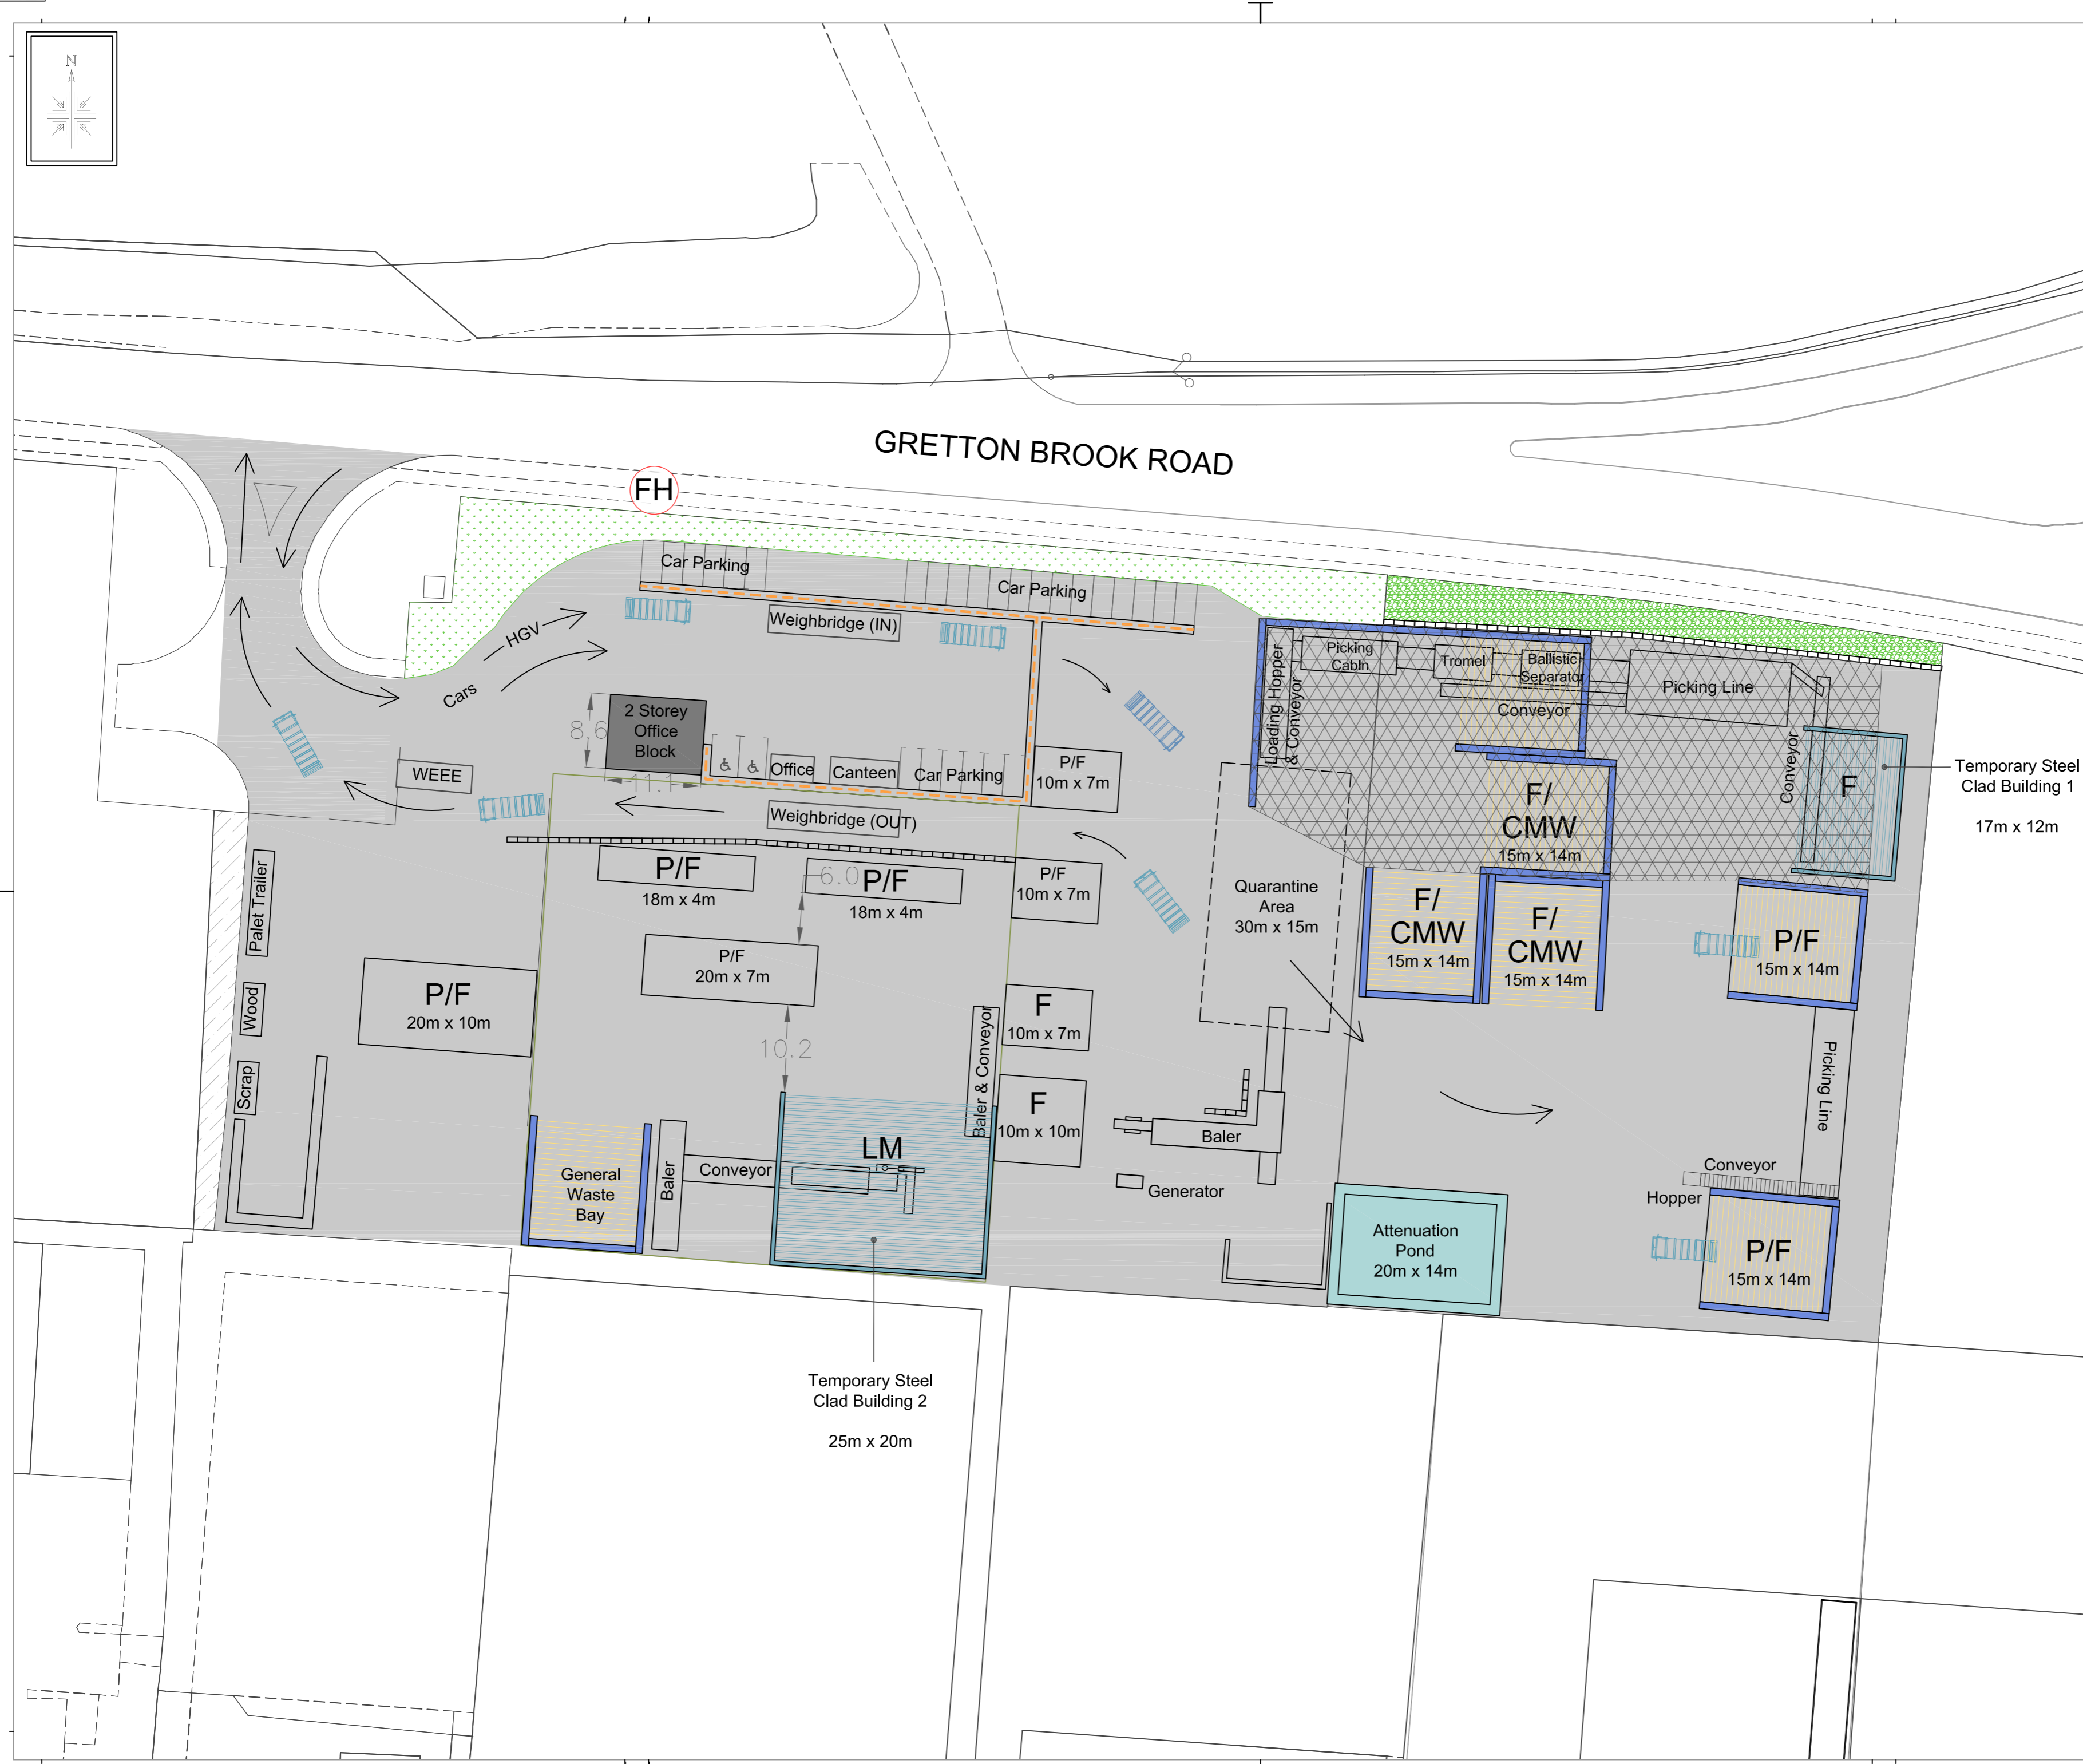

Temporary Steel Clad Building 1
17m x 12m

Temporary Steel Clad Building 2
25m x 20m

Rev	Description	Initial	Date
Planning Consultants T: 01604 771123 E: info@gppplanning.co.uk W: www.gppplanning.co.uk iCon Environmental Innovation Centre, Eastern Way, Daventry, Northamptonshire, NN11 0QS Registered in England No. 6019666			
TITLE:		Crown House, Gretton Brook Road, Corby	
CLIENT:		RECYCLE FORCE LIMITED	
<small>Ordnance Survey Licence: Reproduction from the Ordnance Survey Map with sanction of the Controller of Her Majesty's Stationery Office © Crown Copyright. Licence number 51206561. For Identification purposes only.</small>			
DRAWN BY:	KD	CHECKED BY:	CS
DRAWING NO.:	GPP/RF/CHC/19/03	REV NO.:	1
SCALE:	1:500 at A2	DATE:	30 Sept 2019
SCALE BAR:			