









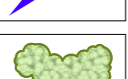
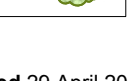



Key

-  Operational Site Boundary
-  Operational areas
-  Sub-soil bund
-  Restored land
-  Unworked areas
-  Topsoil storage bund
-  Phase boundary
-  Principal areas of existing woodland
-  Access track
-  General direction of quarry working
-  General movements of restoration mineral
-  Advanced woodland planting

Revised 29 April 2016;
 Extension of Bund 4 and retention of adjacent woodland
 Revised (RevA) 12 October 2016;
 Extension of Bund 5, west, east, south-west and adjacent boundaries

OS data provided by Mick George, Crown Copyright 2015, License Number 0100316732016)
 Bright and Associates permission of the controller of Her Majesty's Stationery Office, © Crown Copyright reserved. Licence number AR100019096 January 2016)

Client: **MICK GEORGE** 

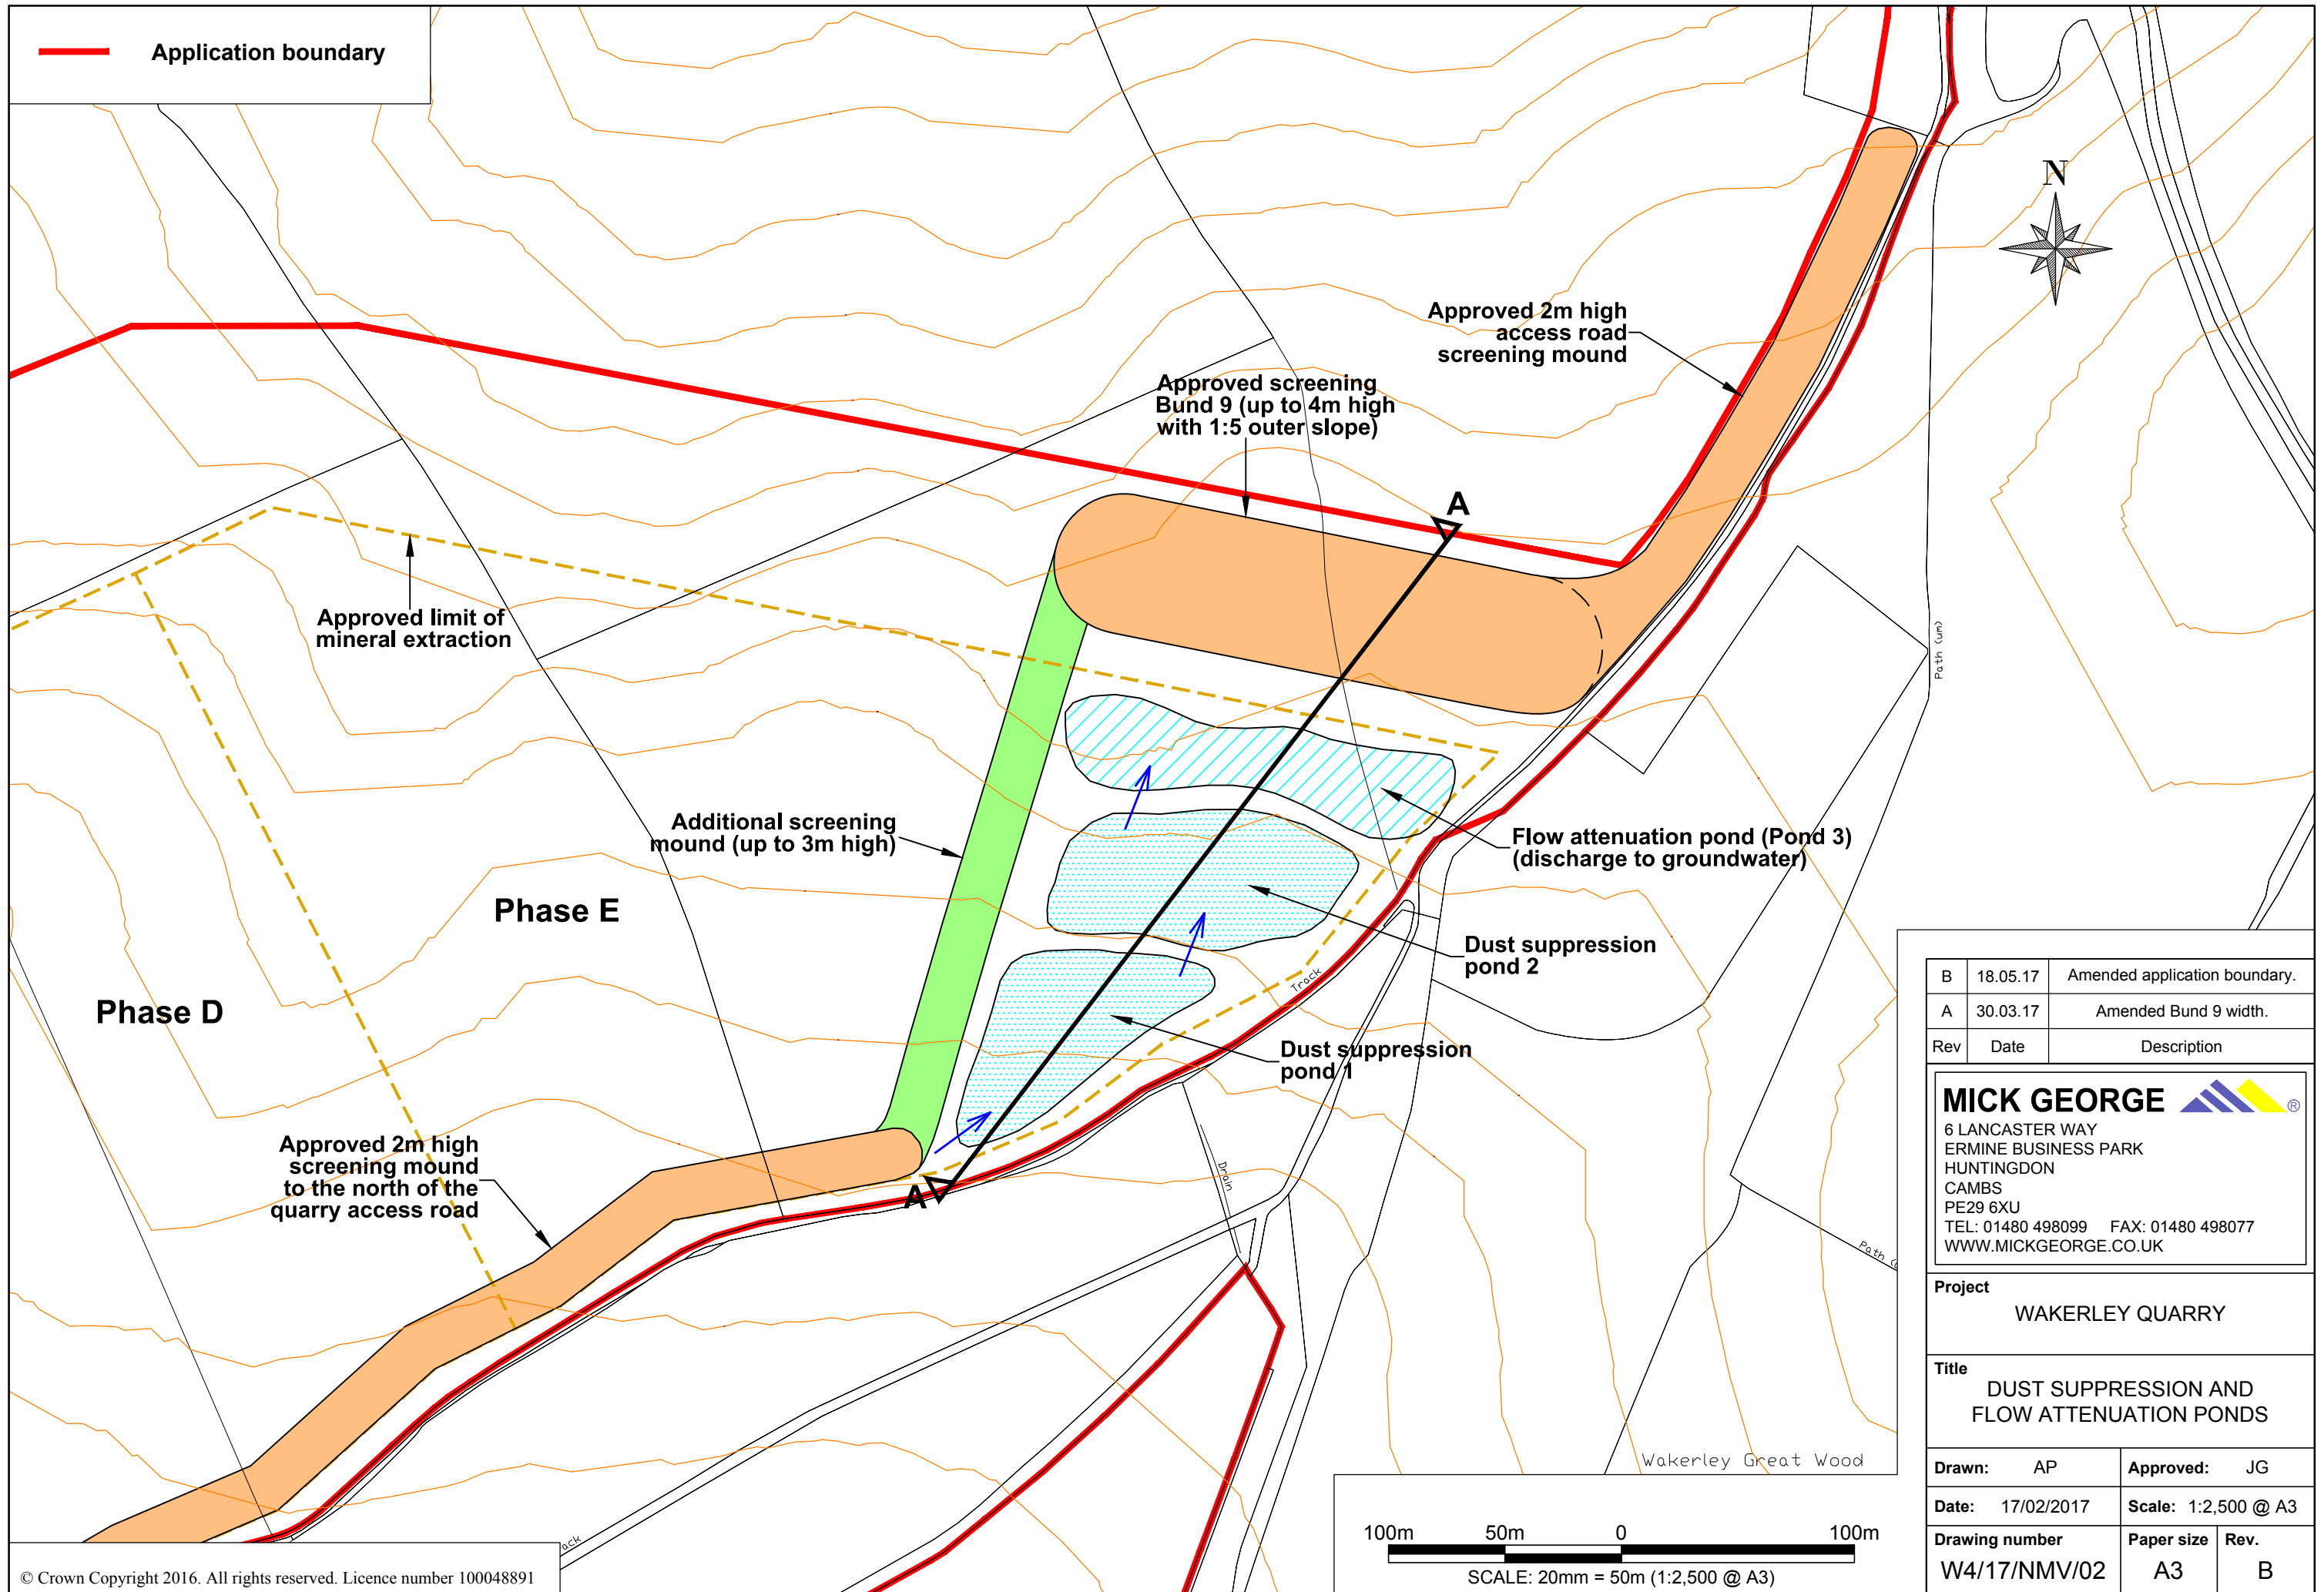
Project: **WAKERLEY QUARRY**

Title: **PHASE E**

CAD Ref: WK1050-D1v8	Version: 8 (REV A)	Drawn by: FS	Scale:@A3 Plan 1:7,500	Origin Date: January 2016
-------------------------	--------------------------	-----------------	---------------------------	------------------------------

 **bright & associates**
 landscape and environmental consultants
 Pear Tree House Dovaston Oswestry Shropshire SY10 8DP
 01691 682 773 www.bright-associates.co.uk

Drawing: **Plan 7b**



Rev	Date	Description
B	18.05.17	Amended application boundary.
A	30.03.17	Amended Bund 9 width.

MICK GEORGE 

6 LANCASTER WAY
 ERMINE BUSINESS PARK
 HUNTINGDON
 CAMBS
 PE29 6XU
 TEL: 01480 498099 FAX: 01480 498077
 WWW.MICKGEORGE.CO.UK

Project
 WAKERLEY QUARRY

Title
 DUST SUPPRESSION AND
 FLOW ATTENUATION PONDS

Drawn:	AP	Approved:	JG
Date:	17/02/2017	Scale:	1:2,500 @ A3
Drawing number	W4/17/NMV/02	Paper size	A3
		Rev.	B