
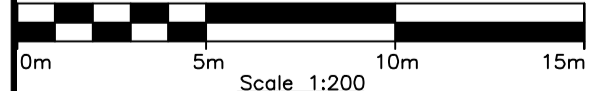


GENERAL NOTES

- 1. ALL DIMENSIONS IN MILLIMETRES UNLESS NOTED OTHERWISE.
- 2. ALL LEVELS IN METRES RELATIVE TO ORDNANCE DATUM NEWLYN.

REFERENCE DRAWING

- SEW-10601-SILVST-SS-PLG-0001 PLANNING DRAWING SITE LOCATION PLAN
- SEW-10601-SILVST-SS-PLG-0002 PLANNING DRAWING SITE LAYOUT
- SEW-10601-SILVST-SS-PLG-0003 PLANNING DRAWING NEW MCC KIOSK
- SEW-10601-SILVST-SS-PLG-0004 PLANNING DRAWING NEW WASHWATER BOOST SET, AMMONIA MONITOR AND CHEMICAL DOSING KIOSKS

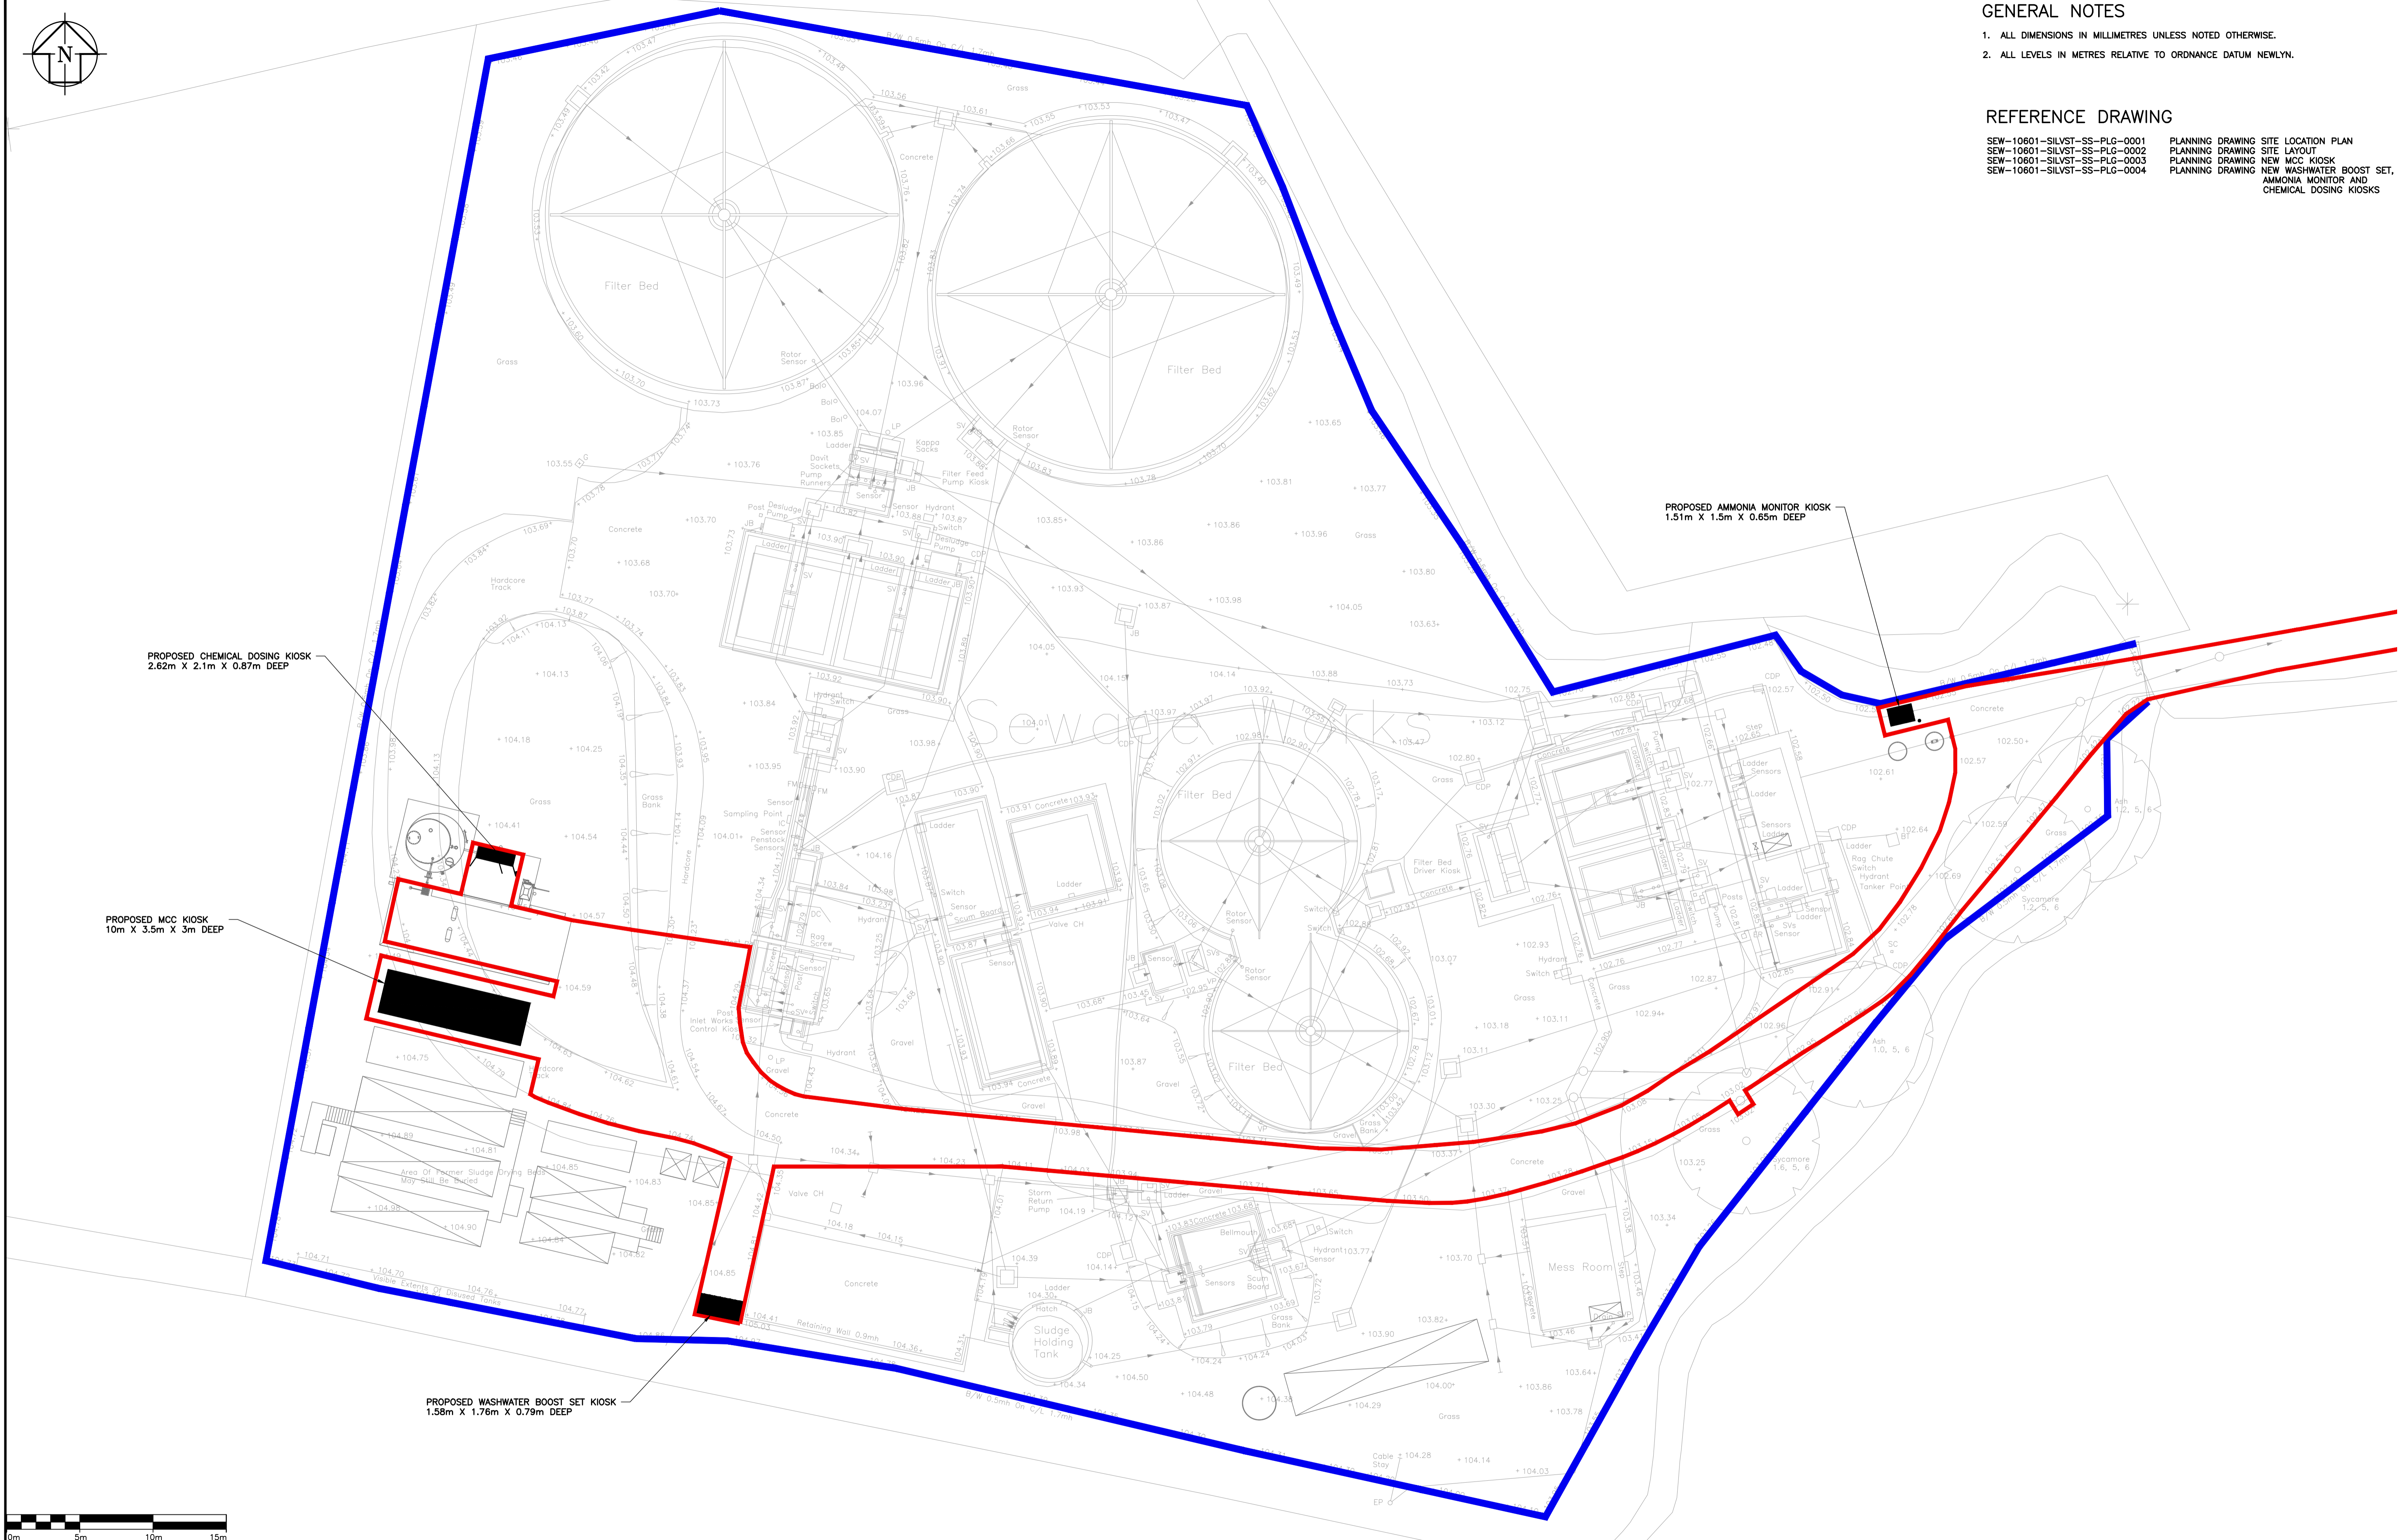

| | | | | | | |
|-----|----------|-----------------------------|------|----|-----|-----|
| 1 | 20.09.17 | ISSUE FOR PLANNING APPROVAL | P | KF | CB | AR |
| REV | DATE | DETAILS | STAT | BY | CHK | APP |

This plan is provided by Anglian Water pursuant to its obligations under the Water Industry Act 1989 sections 108 or 109. It must be used in conjunction with any search results attached. The information on this plan is based on data currently recorded but the position must be rechecked on site. Service pipes, private drains and drains are generally not shown. Users of this map are strongly advised to commission their own survey of the area shown on the plan before carrying out any works. The actual position of all apparatus MUST be established by trial holes. No liability whatsoever, including liability for negligence, is accepted by Anglian Water for any error or inaccuracy or omission, including the failure to accurately record, or report of, the location of any water main, discharge pipe, sewer or drain or disposal main or any other apparatus. This information is valid for the date printed. The plan is produced by Anglian Water Services Limited, from Ordnance Survey Crown Copyright, Licence 10002452. This map is to be used for the purposes of showing the location of Anglian Water plant only. Any other use of the map data or further copies are not permitted. This notice is not intended to exclude or restrict liability for death or personal injury resulting from negligence.

anglianwater
@one

Thorpe Wood House, Thorpe Wood, Peterborough,
Cambridgeshire, PE3 6WF
Tel: 01733 414100 Fax: 01733 414111

PROJECT TITLE
SILVERSTONE WRC-GROWTH

DRAWING TITLE
**PLANNING DRAWING
SITE LAYOUT**

| | | | | | | | |
|-------------|------------------------------|-----------|----------------------|-----------|----------------|-----------|----------------|
| DES'D: | DATE: 25.07.17 | DRAWN: KF | DATE: 25.07.17 | CHK'D: CB | DATE: 20.09.17 | APP'D: AR | DATE: 20.09.17 |
| DRAWING No. | SCALE: 1:200 | | REFERENCED DRAWINGS: | | | | |
| | SEW-10601-SILVST-SS-PLG-0002 | | | | | | |
| REV. | 1 | STAT. | P | | | | |